


**GENERAL NOTES**

1. ALL FIRE RATED PARTITIONS TO BE LABELED (STENCILED) WITH RATING AS PER STANDARD BUILDING CODE
2. ALL GWB TO BE TYPE 'X'
3. FLOOR PLAN SHOWN IS CUT THROUGH BRICK WATERTABLE (2'-0" A.F.F.)

**WALL TYPES**

1 HOUR RATED WALL PER UL U305, SEE G-2.1.  
 (1) LAYER 5/8" GYPSUM WALL BOARD EACH SIDE OF 4" WOOD STUDS AT 16" O.C.  
 - EXTEND TO DECK - PROVIDE SOUND ATTENUATION BATTS - BRACE AS REQUIRED

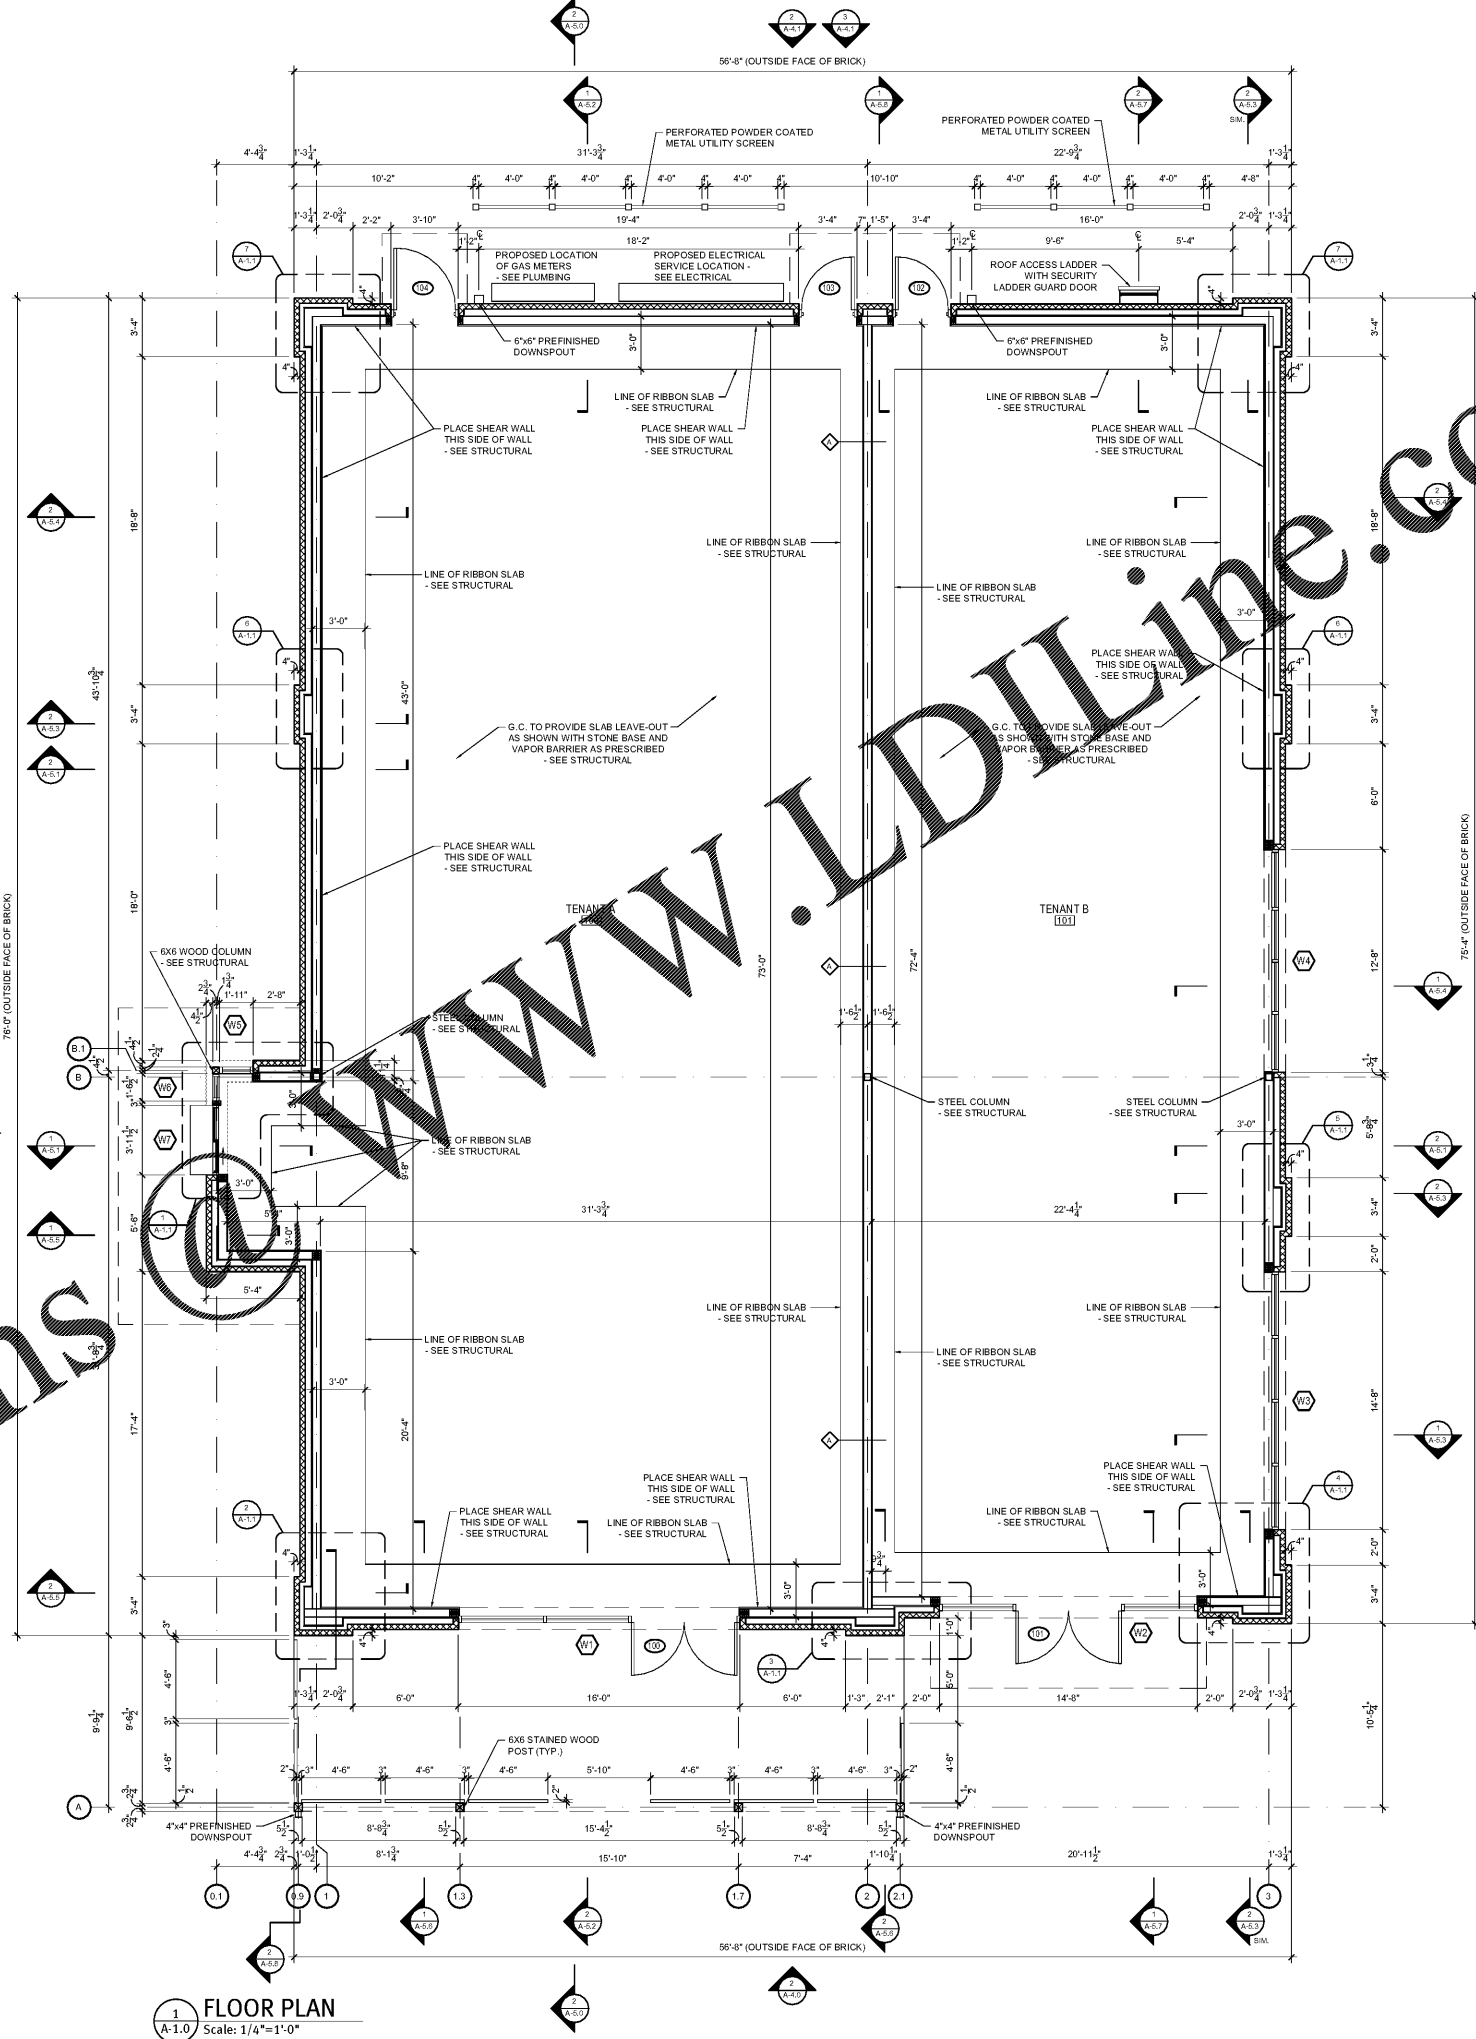

Order Plans

**1 FLOOR PLAN**  
 A-1.0 Scale: 1/4"=1'-0"



**ALBEMARLE SHOPS**  
 CHARLOTTE, NC

PROJECT NUMBER 1943  
 ISSUE DATE  
 FOR CONSTRUCTION ONLY 07.01.20

**DRAWING DATA**  
 DRAWN BY: EJM/TH  
 CHECKED BY: TH

**SHEET TITLE**  
 FLOOR PLAN

This drawing is the property of ROBERT JOHNSON ARCHITECTS, INC. and is not to be reproduced or copied in whole or in part. It is only to be used for the project and site specifically mentioned herein and is not to be used on any other project. It is to be returned upon request.

**SHEET NUMBER**  
 A-1.0