



ROBERT JOHNSON  
architects  
1808 West Morehead St.  
Charlotte, NC 28208  
7704 / 342.1058

STAMPS



CONSULTANT

ALBEMARLE  
SHOPS

CHARLOTTE, NC

PROJECT NUMBER 1943  
ISSUE DATE  
FOR CONSTRUCTION ONLY 07.01.20

DRAWING DATA  
DRAWN BY: EJM/BM  
CHECKED BY: TH


SHEET TITLE

WALL  
SECTIONS


This drawing is the property of ROBERT JOHNSON ARCHITECTS, INC. and is not to be reproduced or copied in whole or in part. It is only to be used for the project and site specifically mentioned herein and is not to be used on any other project. It is to be returned upon request.

SHEET NUMBER

A-5.2

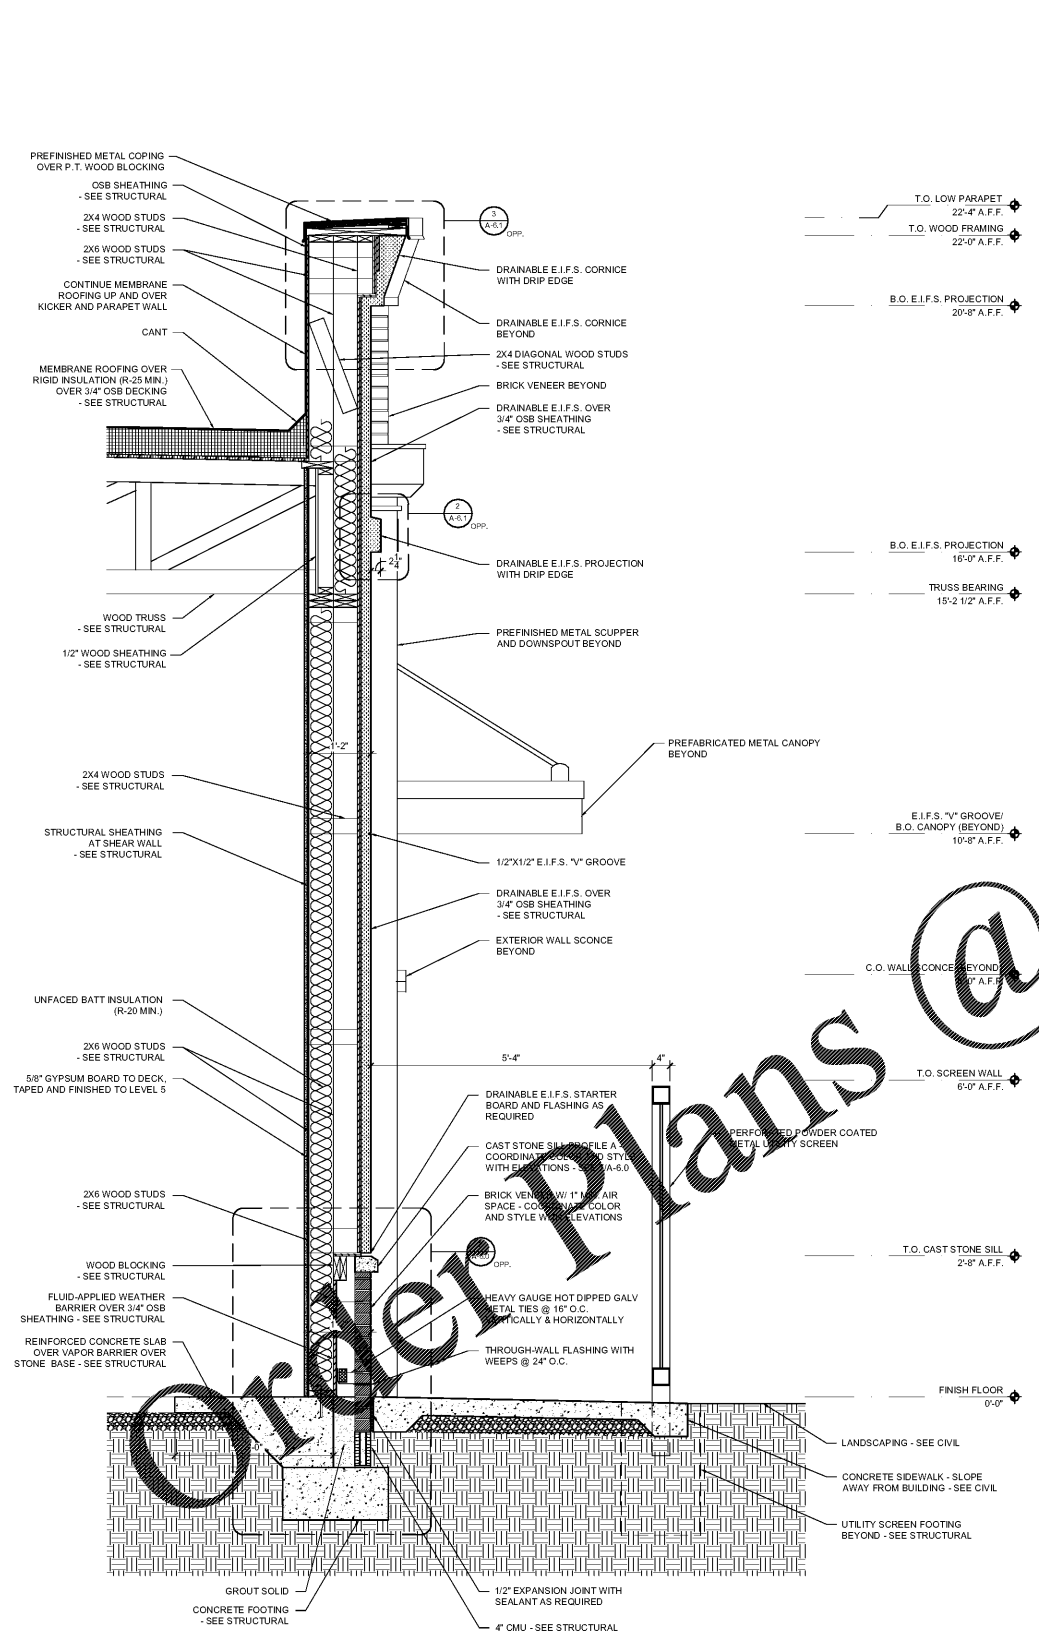

1 WALL SECTION  
A-5.2 Scale: 3/4"=1'-0"

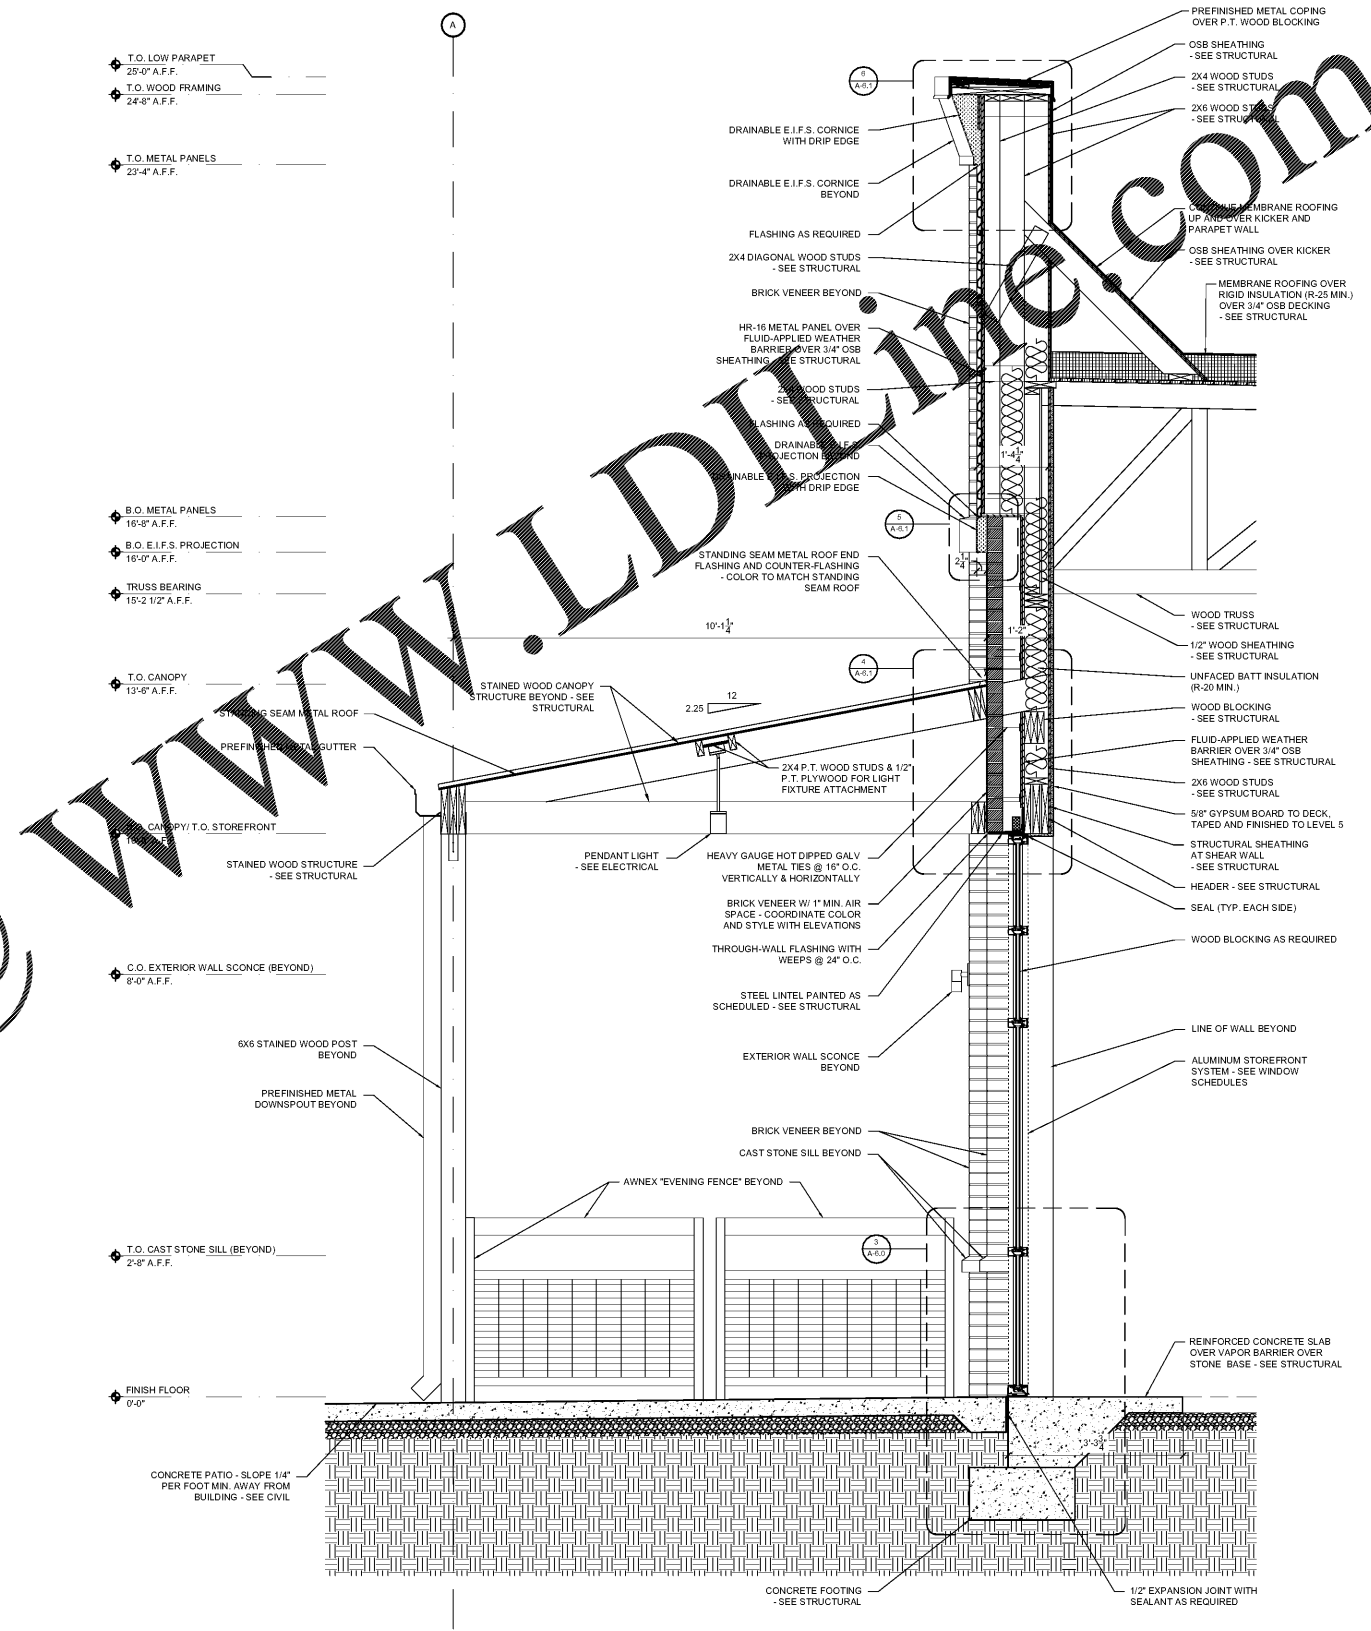

2 WALL SECTION  
A-5.2 Scale: 3/4"=1'-0"

Order Plans @ WWW.LDLINE.COM