



**ROBERT JOHNSON**  
architects  
1808 West Morehead St.  
Charlotte, NC 28208  
7704 / 342.1058

STAMPS



CONSULTANT

**ALBEMARLE SHOPS**

CHARLOTTE, NC

PROJECT NUMBER 1943  
ISSUE DATE 07.01.20  
FOR CONSTRUCTION ONLY


DRAWING DATA  
DRAWN BY: EH/BM  
CHECKED BY: TH

SHEET TITLE  
**WALL SECTIONS**

This drawing is the property of ROBERT JOHNSON ARCHITECTS, INC. and is not to be reproduced or copied in whole or in part. It is only to be used for the project and site specifically mentioned herein and is not to be used on any other project. It is to be returned upon request.

SHEET NUMBER

**A-5.3**

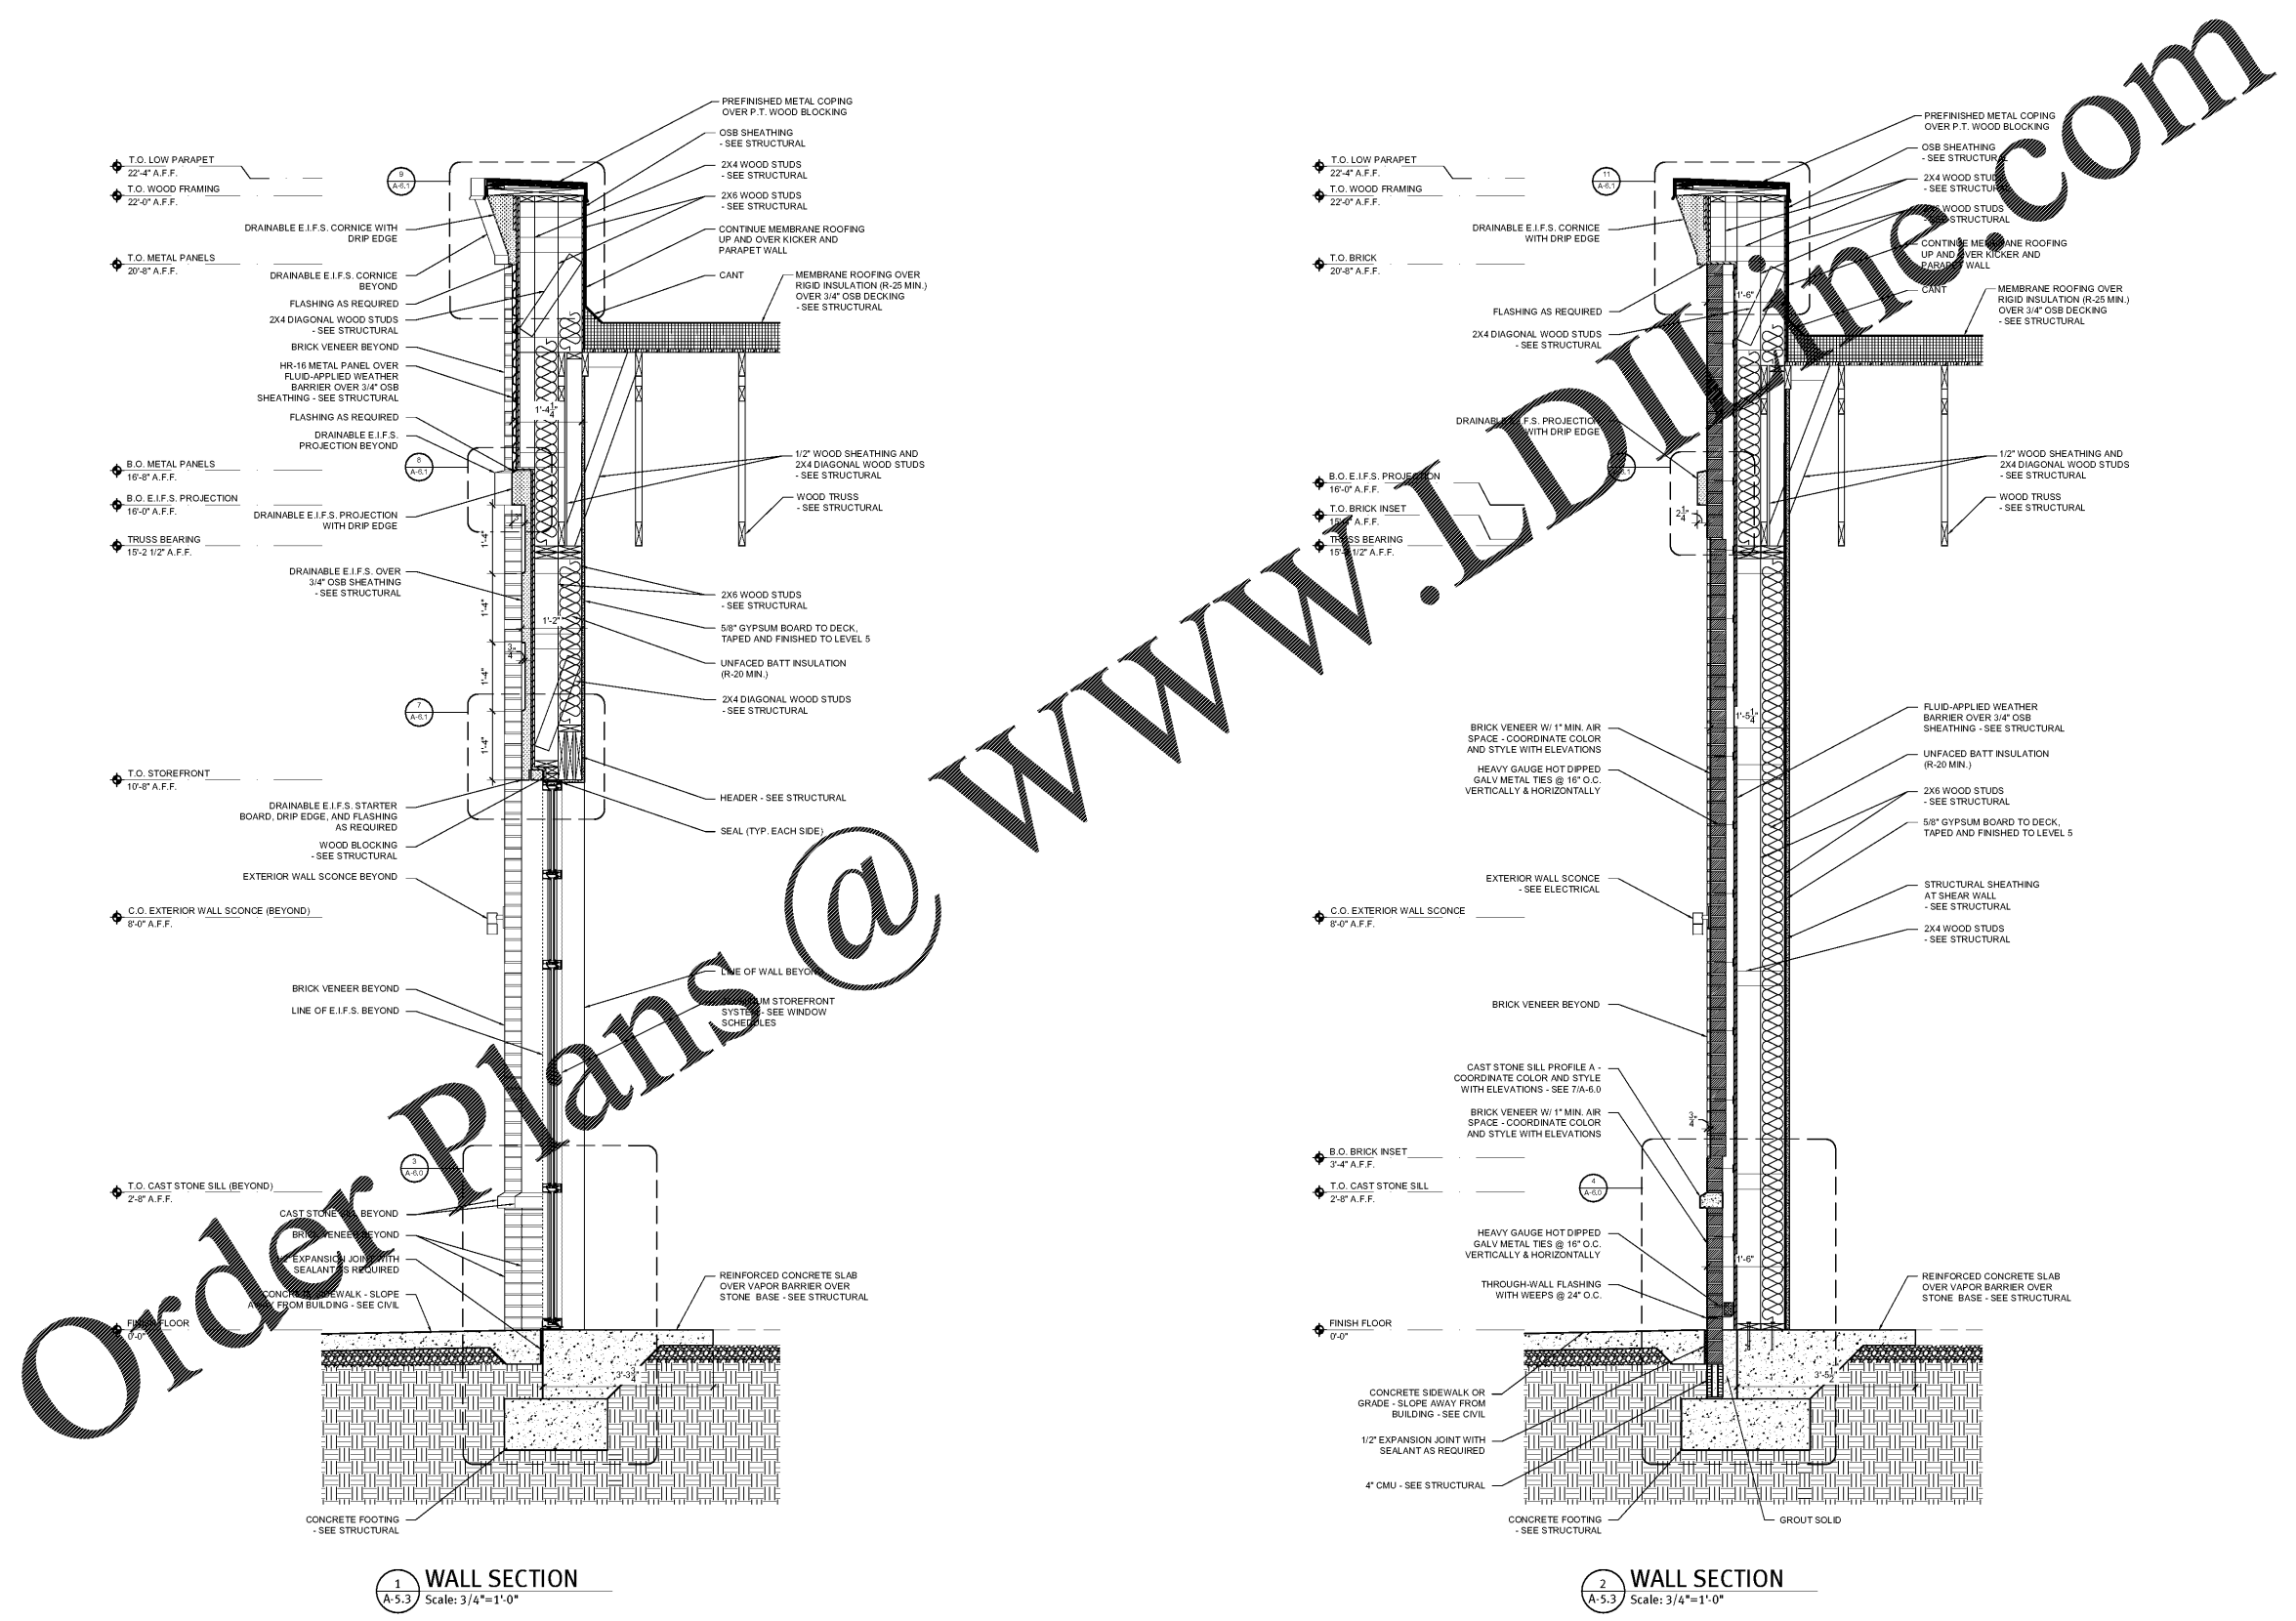

**1 WALL SECTION**  
Scale: 3/4"=1'-0"

**2 WALL SECTION**  
Scale: 3/4"=1'-0"

Order Plans @ www.LDOnline.com