



ROBERT JOHNSON
architects
1808 West Morehead St.
Charlotte, NC 28208
704 / 342.1058

STAMPS



CONSULTANT

ALBEMARLE
SHOPS

CHARLOTTE, NC

PROJECT NUMBER 1943
ISSUE DATE
FOR CONSTRUCTION ONLY 07.01.20

DRAWING DATA
DRAWN BY: EJM/TH
CHECKED BY: TH


SHEET TITLE

WALL
SECTIONS


This drawing is the property of ROBERT JOHNSON ARCHITECTS, INC. and is not to be reproduced or copied in whole or in part. It is only to be used for the project and site specifically identified herein and is not to be used on any other project. It is to be returned upon request.

SHEET NUMBER

A-5.6

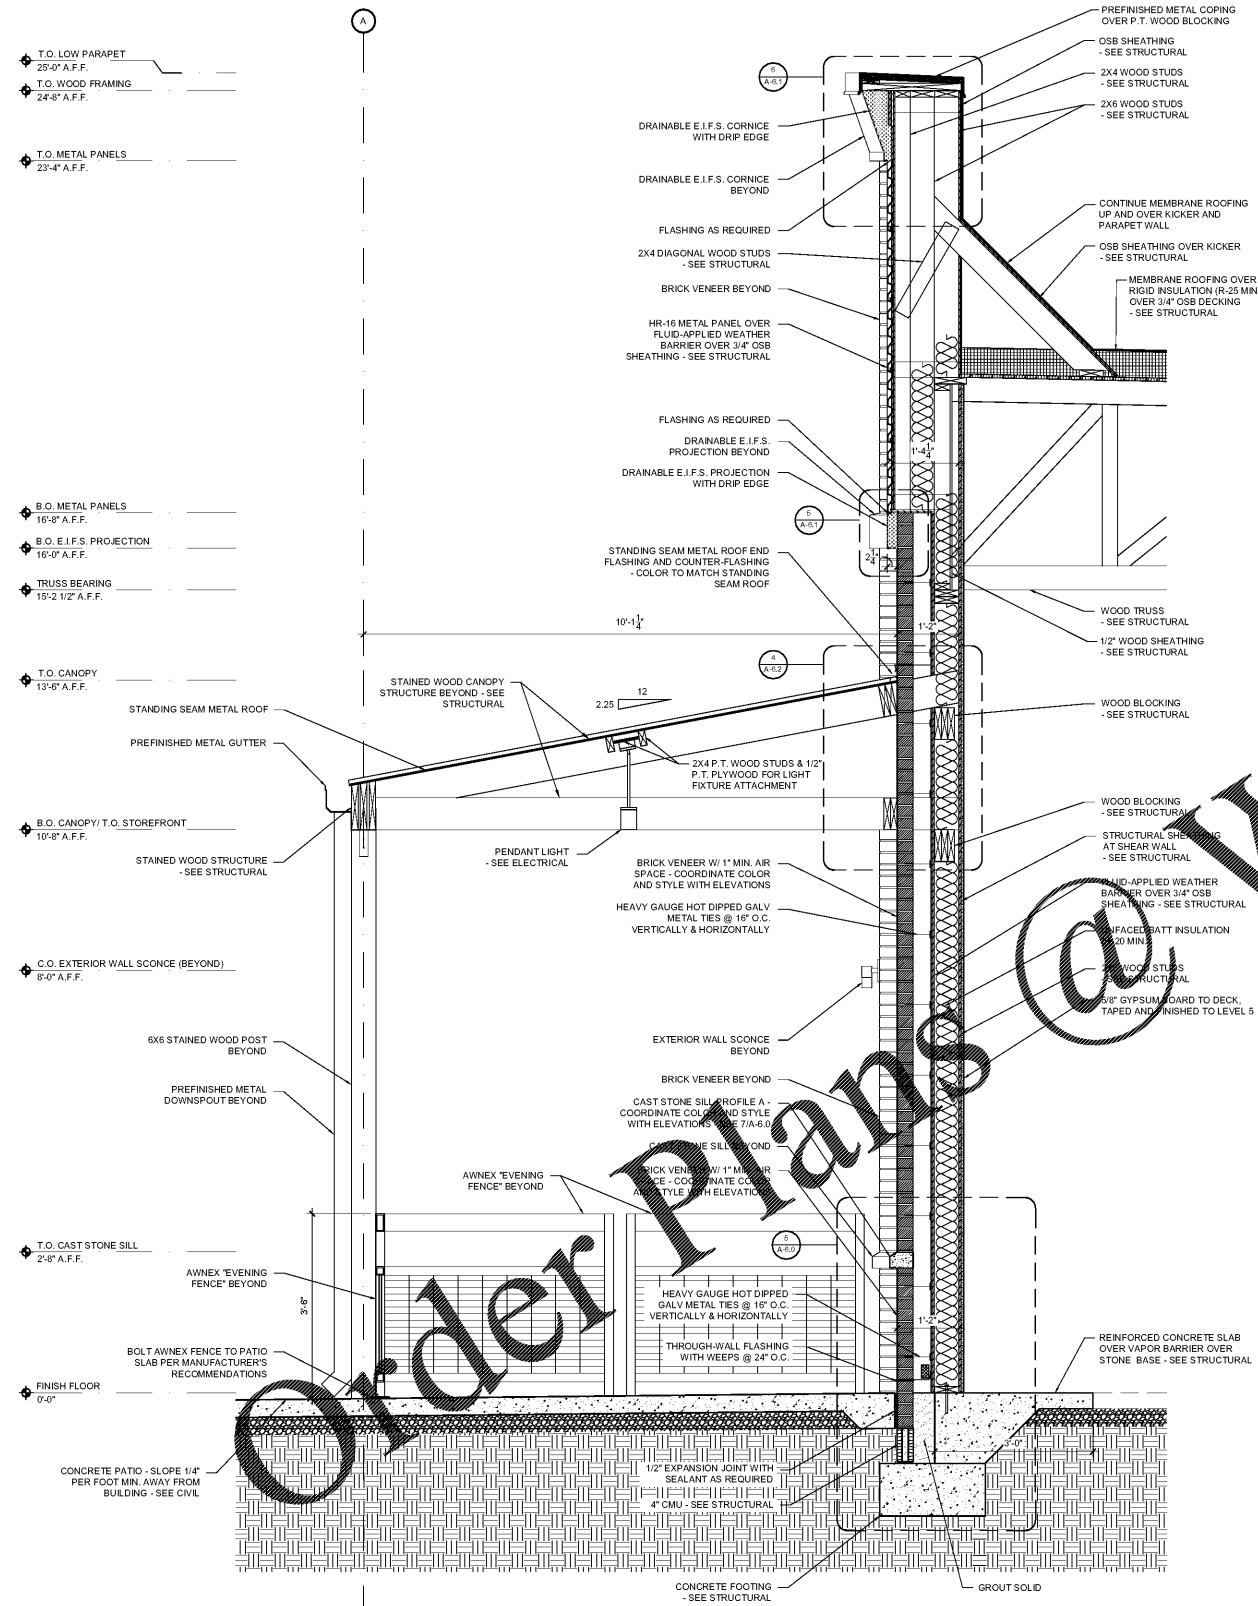

1 WALL SECTION
A-5.6 Scale: 3/4"=1'-0"

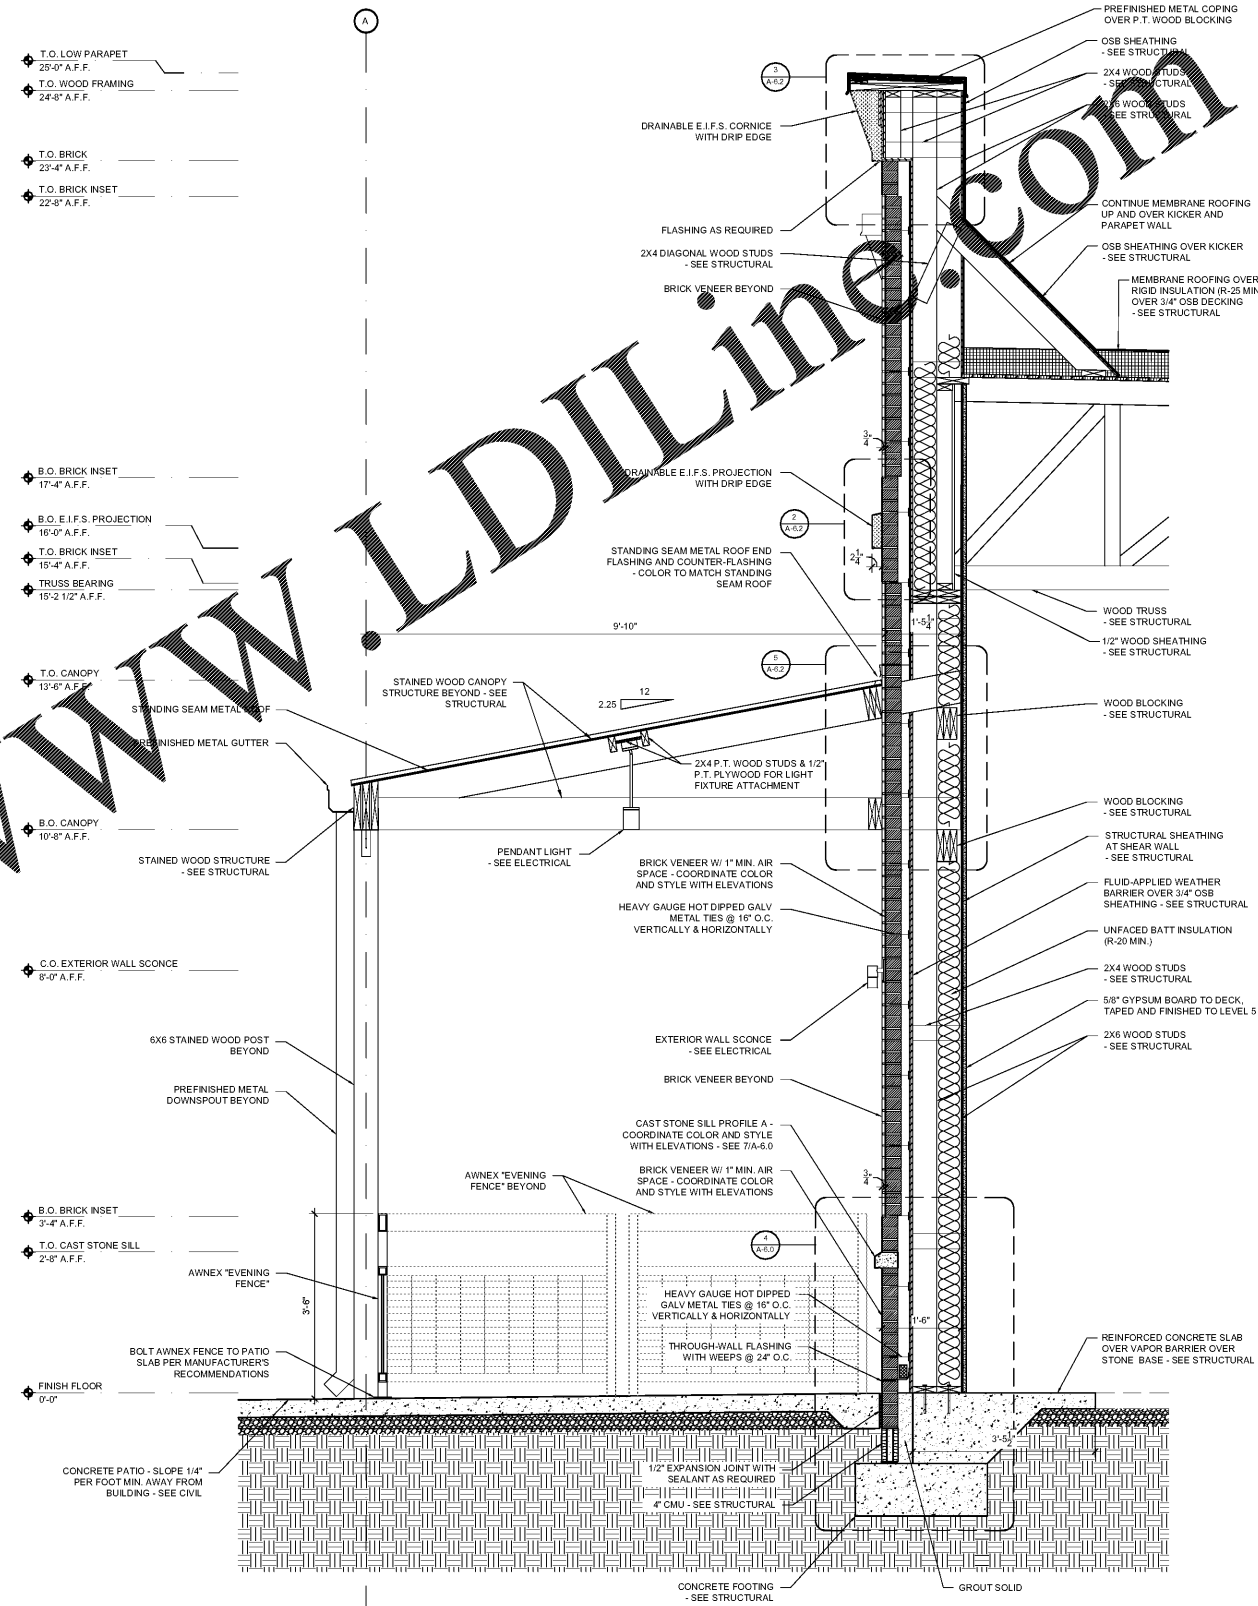

2 WALL SECTION
A-5.6 Scale: 3/4"=1'-0"