


Order Plans

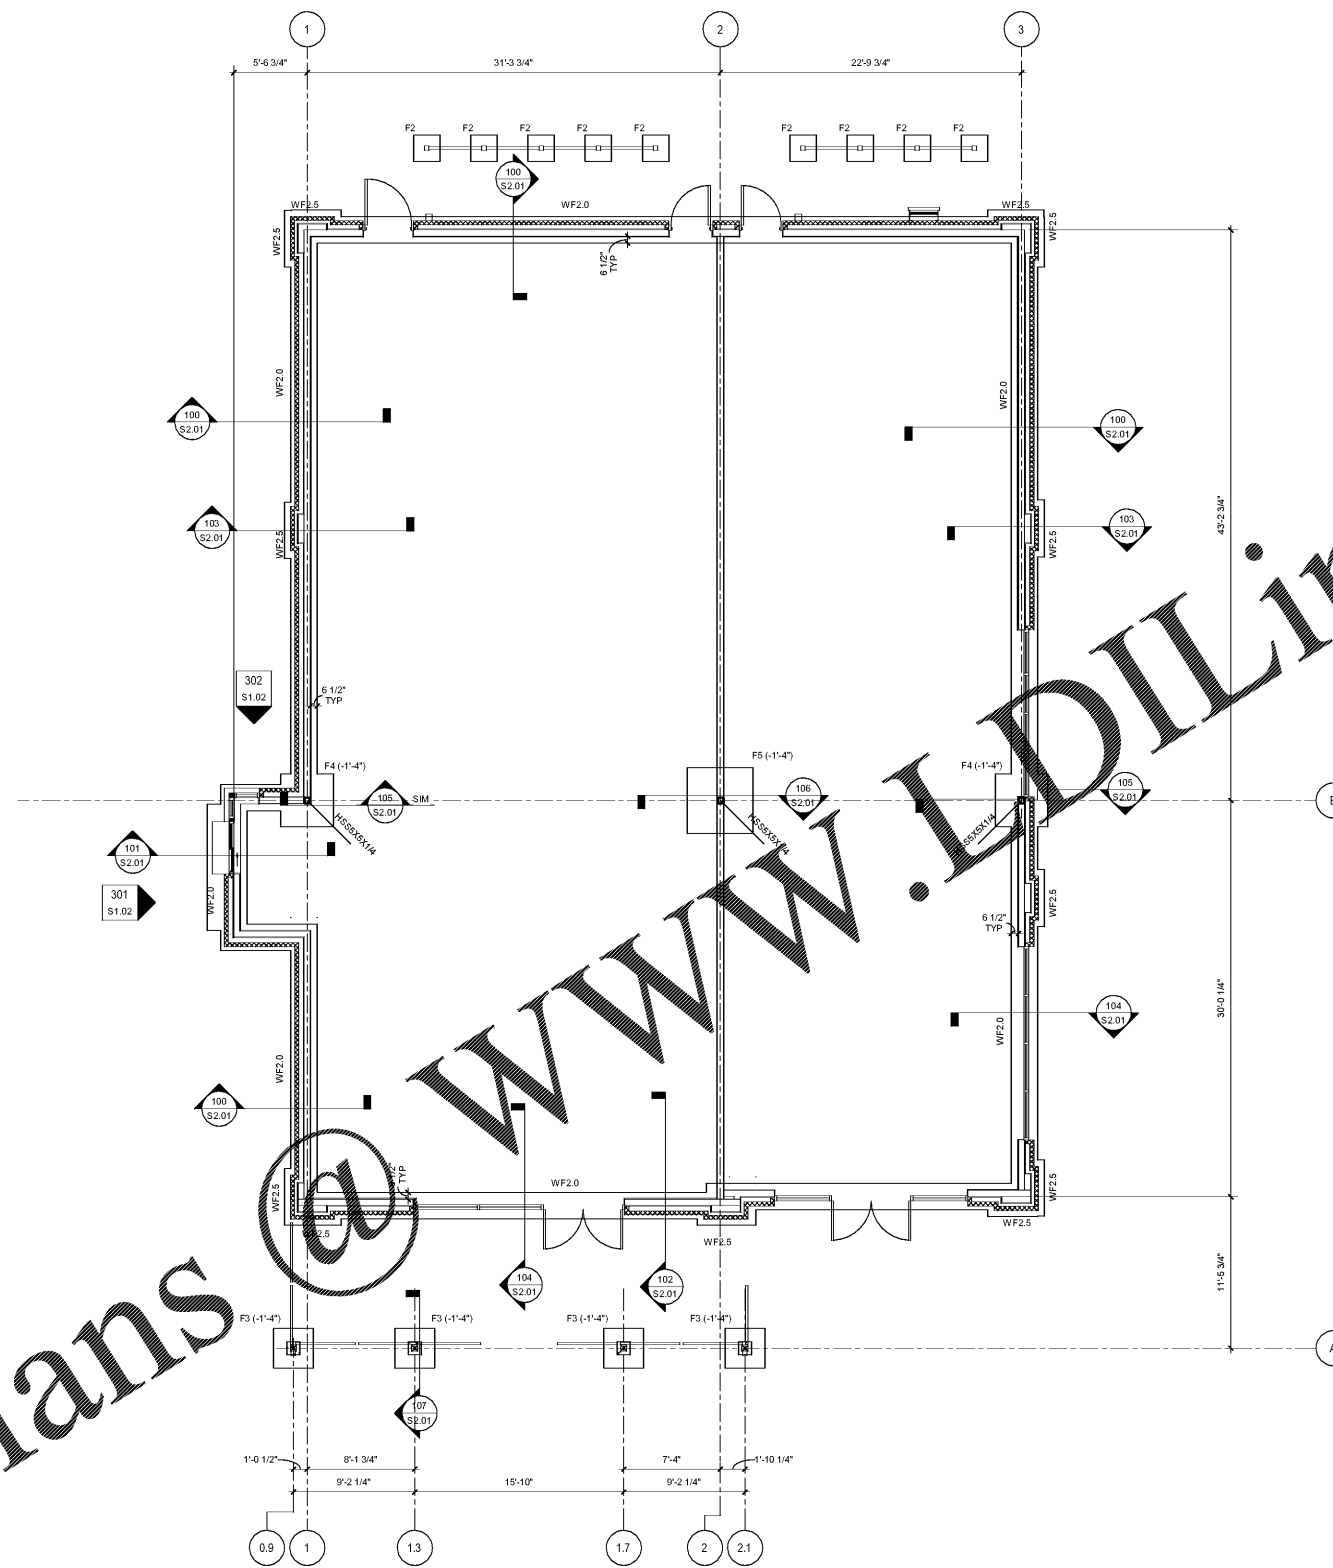


1 FOUNDATION PLAN  
SCALE: 3/16" = 1'-0"

FOUNDATION PLAN NOTES:

- REFERENCE FINISH FLOOR ELEVATION 0'-0" = 740.50. CONFIRM REFERENCE ELEVATION WITH CIVIL DRAWINGS. COORDINATE FLOOR ELEVATIONS, SLOPES AND RECESSES WITH ARCHITECTURAL AND CIVIL DRAWINGS.
- TOP OF EXTERIOR FOOTING ELEVATION -1'-4" UNLESS NOTED OTHERWISE. TOP OF EXTERIOR FOOTINGS SHALL BE MINIMUM 6" BELOW FINISH GRADE. COORDINATE FOOTING ELEVATIONS WITH UTILITIES. SEE GENERAL NOTES AND TYPICAL DETAILS FOR ADDITIONAL INFORMATION.
- SEE SCHEDULES AND DETAILS FOR CONCRETE FOOTING SIZE AND REINFORCING.
- SEE ARCHITECTURAL DRAWINGS FOR HEIGHT, WIDTH AND LOCATION OF WOOD FRAMED WALLS AND WALL OPENINGS.
- EAST AND WEST PERIMETER WALLS SHALL BE 2 X 6 AT 16" O.C. NORTH AND SOUTH WALLS SHALL BE 2 X 6 AT 12" O.C.

CONTINUOUS WALL FOOTING SCHEDULE					
MARK	WIDTH 1/4"	DEPTH 1/4"	LONGITUDINAL REINFORCING	TRANSVERSE REINFORCING	NOTES
WF2.0	2'-0"	1'-0"	(3) #5	#4 AT 24" OC	
WF2.5	2'-6"	1'-0"	(4) #5	#4 AT 24" OC	

SPREAD FOOTING SCHEDULE					
MARK	FTG WIDTH	FTG LENGTH	FTG DEPTH	REINFORCING	NOTES
F2	2'-0"	2'-0"	1'-0"	#5 AT 12" OC OR BEW	
F3	3'-0"	3'-0"	1'-0"	#5 AT 12" OC OR BEW	
F4	4'-0"	4'-0"	1'-0"	#5 AT 12" OC OR BEW	
F5	5'-0"	5'-0"	1'-0"	#5 AT 12" OC OR BEW	

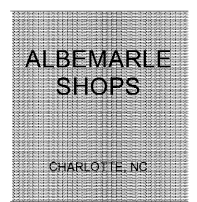

PROJECT NUMBER 1643  
ISSUE DATE  
FOR CONSTRUCTION ONLY 07.01.20

DRAWING DATA  
DRAWN BY: JMK  
CHECKED BY: JPN

FOUNDATION PLAN

This drawing is the property of ROBERT JOHNSON ARCHITECTS, P.A. and is not to be reproduced or copied in whole or in part. It is only to be used for the project and site specifically identified herein, and it is not to be used on any other project. It is to be returned upon request.

S1.01