




**ROBERT JOHNSON**  
architects  
1808 West Morehead St.  
Charlotte, NC 28208  
T 704 / 342.1058  
F 704 / 342.3043

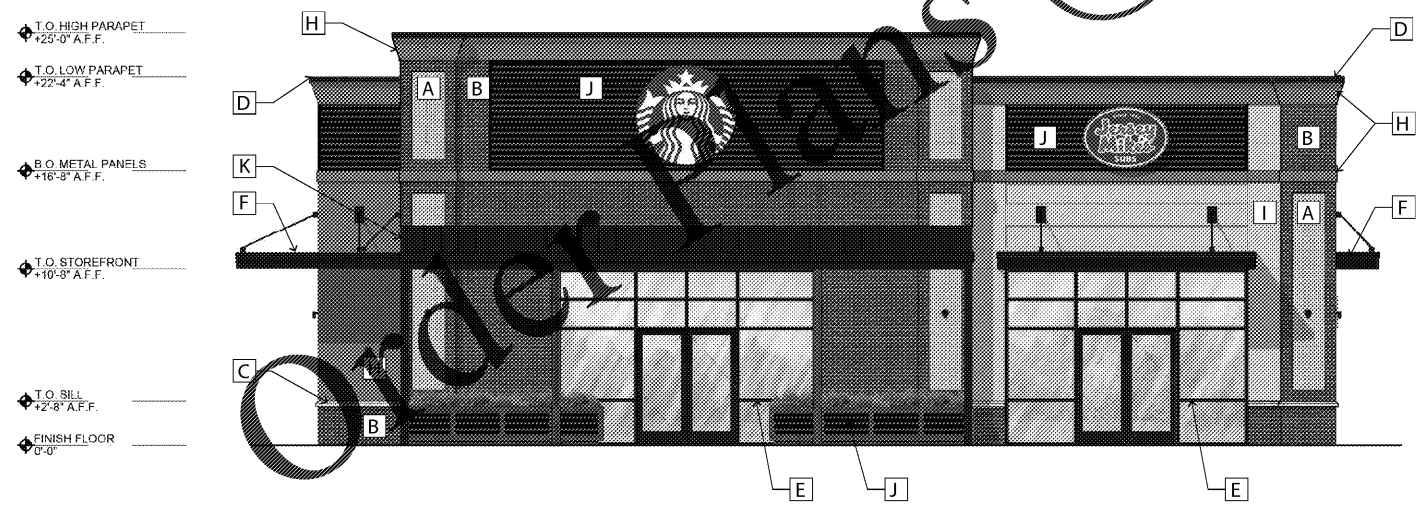


**1 EAST ELEVATION**  
Scale: 3/16"=1'-0"



**2 SOUTH ELEVATION**  
Scale: 3/16"=1'-0"

**A.** MANUFACTURER: GENERAL SHALE  
PRODUCT: MODULAR BRICK  
COLOR: GRAYSTONE VELOUR

 


**B.** MANUFACTURER: GENERAL SHALE  
PRODUCT: MODULAR BRICK  
COLOR: CHESTNUT VELOUR




**C.** MANUFACTURER: READING ROCK  
MATERIAL: CAST STONE  
COLOR: CRYSTAL WHITE



**D.** MANUFACTURER: FIRESTONE  
MATERIAL: METAL COPING  
COLOR: DARK BRONZE

 

**E.** MANUFACTURER: KAWNEER  
MATERIAL: ALUMINUM STOREFRONT  
COLOR: DARK BRONZE

 


**F.** MANUFACTURER: MAPES  
MATERIAL: PREFAB ALUMINUM CANOPY  
COLOR: DARK BRONZE




**G.** MANUFACTURER: FIRESTONE  
MATERIAL: METAL SCUPPER/DOWNSPOUT  
COLOR: DARK BRONZE




**H.** MANUFACTURER: DRYVIT  
MATERIAL: E.I.F.S.  
COLOR: SHERWIN WILLIAMS SW 7019 "GAUTLET GRAY"

 


**I.** MANUFACTURER: DRYVIT  
MATERIAL: E.I.F.S.  
COLOR: SHERWIN WILLIAMS SW 7570 "EGRET WHITE"

 

**J.** MANUFACTURER: BERRIDGE  
PRODUCT: HR-16 METAL PANEL  
COLOR: DARK BRONZE

 

**K.** MANUFACTURER: BERRIDGE  
PRODUCT: TEE PANEL STANDING SEAM METAL ROOF  
COLOR: DARK BRONZE

 

**ALBEMARLE SHOPS**  
ALBEMARLE, NC

PROJECT NUMBER 1943  
ISSUE DATE  
FOR REVIEW 04.15.20

**DRAWING DATA**  
DRAWN BY: CA/BM  
CHECKED BY: TH  
**SHEET TITLE**  
EXTERIOR ELEVATIONS  
**SHEET NUMBER**

This drawing is the property of ROBERT JOHNSON ARCHITECTS, Inc. and is not to be reproduced or copied in whole or in part. It is only to be used for the project and site specifically identified herein and is not to be used on any other project. It is to be returned upon request.

**A-4.0**