


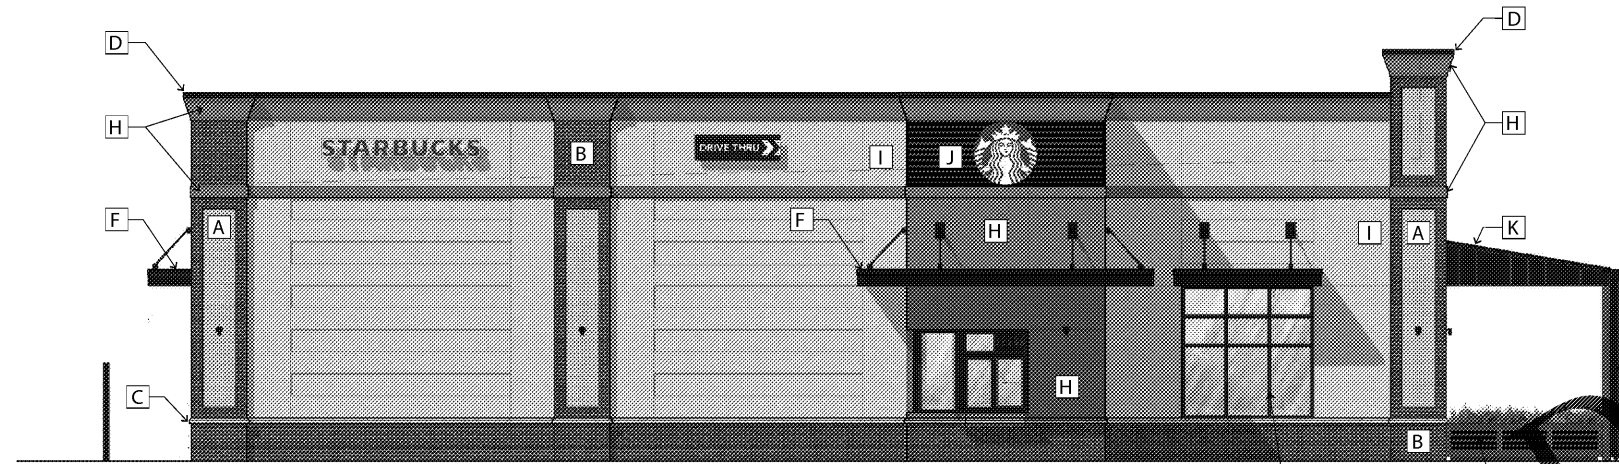

ROBERT JOHNSON
architects
1808 West Morehead St.
Charlotte, NC 28208
T 704 / 342.1058
F 704 / 342.3043

- ◆ T.O. HIGH PARAPET
+25'-0" A.F.F.
- ◆ T.O. LOW PARAPET
+22'-4" A.F.F.
- ◆ B.O. METAL PANELS
+16'-8" A.F.F.
- ◆ B.O. CANOPY
+10'-8" A.F.F.
- ◆ T.O. DRIVE THRU WINDOW
+6'-0" A.F.F.
- ◆ T.O. SCREEN WALL
+6'-0" A.F.F.
- ◆ T.O. SILL
+2'-8" A.F.F.
- ◆ FINISH FLOOR
0'-0"



A. MANUFACTURER: GENERAL SHALE
PRODUCT: MODULAR BRICK
COLOR: GRAYSTONE VELOUR




B. MANUFACTURER: GENERAL SHALE
PRODUCT: MODULAR BRICK
COLOR: CHESTNUT VELOUR



C. MANUFACTURER: READING ROCK
MATERIAL: CAST STONE
COLOR: CRYSTAL WHITE



D. MANUFACTURER: FIRESTONE
MATERIAL: METAL COPING
COLOR: DARK BRONZE

 


E. MANUFACTURER: KAWNEER
MATERIAL: ALUMINUM STOREFRONT
COLOR: DARK BRONZE




F. MANUFACTURER: MAPES
MATERIAL: PREFAB ALUMINUM CANOPY
COLOR: DARK BRONZE




G. MANUFACTURER: FIRESTONE
MATERIAL: METAL SCUPPER/
DOWNSPOUT
COLOR: DARK BRONZE

 

H. MANUFACTURER: DRYVIT
MATERIAL: E.I.F.S.
COLOR: SHERWIN WILLIAMS
SW 7019 "GAUTLET GRAY"

 


K. MANUFACTURER: BERRIDGE
PRODUCT: TEE PANEL STANDING
SEAM METAL ROOF
COLOR: "DARK BRONZE"

 

I. MANUFACTURER: DRYVIT
MATERIAL: E.I.F.S.
COLOR: SHERWIN WILLIAMS
SW 7570 "EGRET WHITE"



J. MANUFACTURER: BERRIDGE
PRODUCT: HR-16 METAL PANEL
COLOR: DARK BRONZE

 


1 WEST ELEVATION
Scale: 3/16"=1'-0"

- ◆ T.O. HIGH PARAPET
+25'-0" A.F.F.
- ◆ T.O. LOW PARAPET
+22'-4" A.F.F.
- ◆ B.O. METAL PANELS
+16'-8" A.F.F.
- ◆ B.O. CANOPY
+10'-8" A.F.F.
- ◆ T.O. DRIVE THRU WINDOW
+6'-0" A.F.F.
- ◆ T.O. SCREEN WALL
+6'-0" A.F.F.
- ◆ T.O. SILL
+2'-8" A.F.F.
- ◆ FINISH FLOOR
0'-0"



- ◆ T.O. SCREEN WALL
+6'-0" A.F.F.
- ◆ FINISH FLOOR
0'-0"

 

2 NORTH ELEVATION
Scale: 3/16"=1'-0"

2 SCREEN WALL ELEVATION
Scale: 3/16"=1'-0"

ALBEMARLE SHOPS
ALBEMARLE, NC

PROJECT NUMBER 1943
ISSUE DATE
FOR REVIEW 04.15.20

DRAWING DATA
DRAWN BY: CA/BM
CHECKED BY: TH

SHEET TITLE
EXTERIOR ELEVATIONS

This drawing is the property of ROBERT JOHNSON ARCHITECTS, Inc. and is not to be reproduced or copied in whole or in part. It is only to be used for the project and site specifically identified herein and is not to be used on any other project. It is to be returned upon request.

SHEET NUMBER

A-4.1