


NOTE:
SIGNS, LOCATION, NUMBER AND SIZE ARE NOT APPROVED UNDER THIS BUILDING PERMIT. A SEPARATE SIGN LOCATION PERMIT IS REQUIRED FOR EACH SIGN.

NOTES: CONTRACTOR SHALL REMOVE AND DISPOSE OF ANY AND ALL PREVIOUS TENANT'S EXTERIOR SIGNAGE LEFT BEHIND. ALL EXISTING MATERIALS TO REMAIN WHICH ARE DAMAGED OR OTHERWISE DISTURBED BY REMOVAL OF PREVIOUS TENANT SIGNAGE SHALL BE PATCHED OR REPAIRED AND PAINTED TO MATCH EXISTING ADJACENT MATERIALS SO THAT THE REPAIR IS IMPERCEPTIBLE. CONTRACTORS SHALL NOT INCLUDE THIS SCOPE OF WORK IN THEIR BID AND SHALL BE REQUIRED VIA CHANGE ORDER AFTER SITE EVALUATION IS DONE BY WINNING BIDDER. CONTRACTOR SHALL FORWARD THE EVALUATION AND PRICE QUOTE TO THE ARCHITECT FOR APPROVAL PRIOR TO PERFORMING ANY AND ALL WORK.

A EXTERIOR ELEVATION
A3.1 SCALE: 1/4" = 1'-0"



B EXTERIOR ELEVATION
A3.1 SCALE: 1/4" = 1'-0"

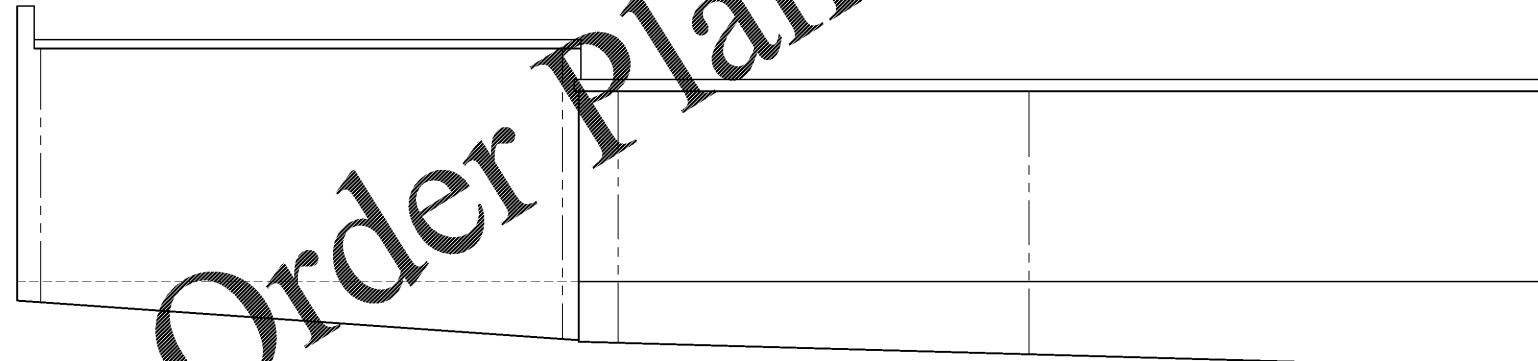

C EXTERIOR ELEVATION
A3.1 SCALE: 1/4" = 1'-0"

Order Plans @ www.LDILL.com

--	--

	description
	by
	date
	mark
	revisions

24.2020	2016.03	CSY	CSY	DAE
date	project	designed	drawn	checked

RRMM ARCHITECTS, PC
1317 Executive Blvd, Suite 200
Chesapeake, VA 23320
(757)622-2828 / fax (757)622-6883



FAMILY DOLLAR
FAMILY DOLLAR STORE FDS #791567
501 TENNESSEE AVE NORTH - FARMONS, TN 38368
ELEVATIONS

project drawing