


REFERENCE SCHEDULE

SYMBOL	CUSTOM DESCRIPTION	DETAIL
(C-01)	RECREATION PERGOLA	1/L7-40
(C-02)	GARDEN TRELIS	2/L7-40
(C-03)	EVENTS PERGOLA	3/L7-40
(C-04)	UTILITY ENCLOSURE	1/L7-41
(C-05)	PUTTING GREEN	2/L7-41
(C-06)	SCUPPER BOWL FOUNTAIN	3/L7-41
(C-07)	BIRD BATH FOUNTAIN	4/L7-41
(C-08)	CASCADE FOUNTAIN	5/L7-41
SYMBOL	PAVING & CURBS DESCRIPTION	DETAIL
(P-01)	CONCRETE PAVING - PEDESTRIAN	1/L7-00
(P-02)	SPECIAL CONCRETE PAVING - PEDESTRIAN	2/L7-00
(P-03)	SPECIAL CONCRETE PAVING - VEHICULAR - TYPE 1	3/L7-00
(P-04)	SPECIAL CONCRETE PAVING - VEHICULAR - TYPE 2	3/L7-00
(P-05)	GRANITE COBBLE ACCENT BAND - PEDESTRIAN	4/L7-00
(P-06)	GRANITE COBBLE ACCENT BAND - VEHICULAR	5/L7-00
(P-07)	GRANITE COBBLE ACCENT BAND - PARKING STRIPING	6/L7-00
(P-08)	BONDED RUBBER MULCH	7/L7-00
(P-09)	PERMEABLE PAVEMENT - PEDESTRIAN	8/L7-00
(P-10)	PERMEABLE PAVEMENT - VEHICULAR	8/L7-00
(P-11)	REINFORCED LAWN	1/L7-01
(P-12)	GRANITE COBBLE CURB	2/L7-01
SYMBOL	WALLS & STAIRS DESCRIPTION	DETAIL
(W-01)	WALL	1/L7-10
(W-02)	COLUMN	2/L7-10
(W-03)	COLUMN - TRAIL MARKER	3/L7-10
(W-04)	COLUMN - ENTRY MONUMENT	4/L7-10
(W-05)	MAINTENANCE DOOR	6/L7-41
(W-06)	IRON GATE	6/L7-10
(W-07)	WINDOW IRONWORK	7/L7-10
(W-08)	RAISED PLANTER - TYPE 1	8/L7-10
(W-09)	RAISED PLANTER - TYPE 2	9/L7-10
(W-10)	HERRINGBONE BRICK INSET	5/L7-10

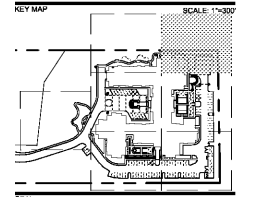

NOT FOR CONSTRUCTION

BEE'S FERRY SENIOR LIVING FACILITY

3097 BEE'S FERRY ROAD
CHARLESTON, SC 29414


CLIENT / OWNER
REVELA
3535 COLONEL VANDERHORST CIRCLE
MOUNT PLEASANT, SC 29466
843-296-3985
WWW.REVELALIFE.COM

LAND DESIGN PROJ.# 2018069

REVISION / ISSUANCE

NO.	DESCRIPTION	DATE
		10.18.19

DESIGNED BY: GCK/G
DRAWN BY: SM
CHECKED BY: KG

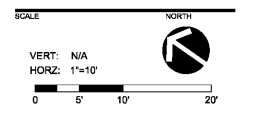


MATERIALS PLAN - TILE E

SHEET NUMBER

L1-14

WWW.LDILine.com

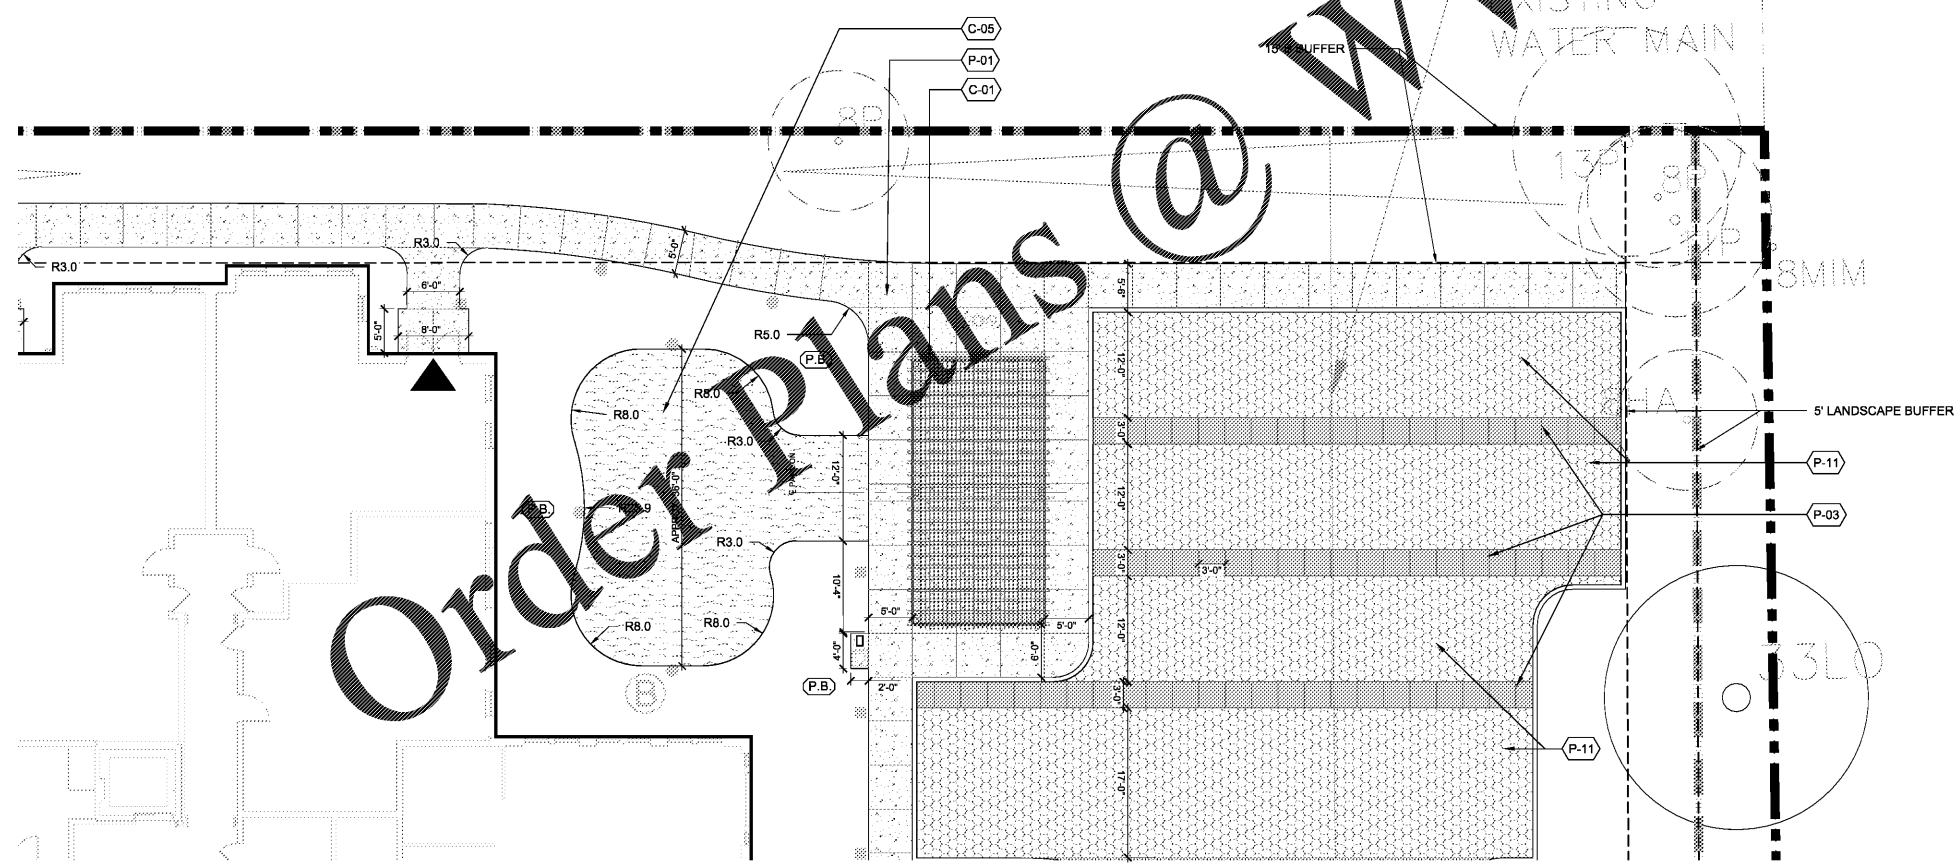

Order Plans @

1 MATERIALS PLAN - TILE E
L1-14 PLAN

1" = 10'