




**A INTERIOR ELEVATION**  
A3 SCALE: 1/4" = 1'-0"

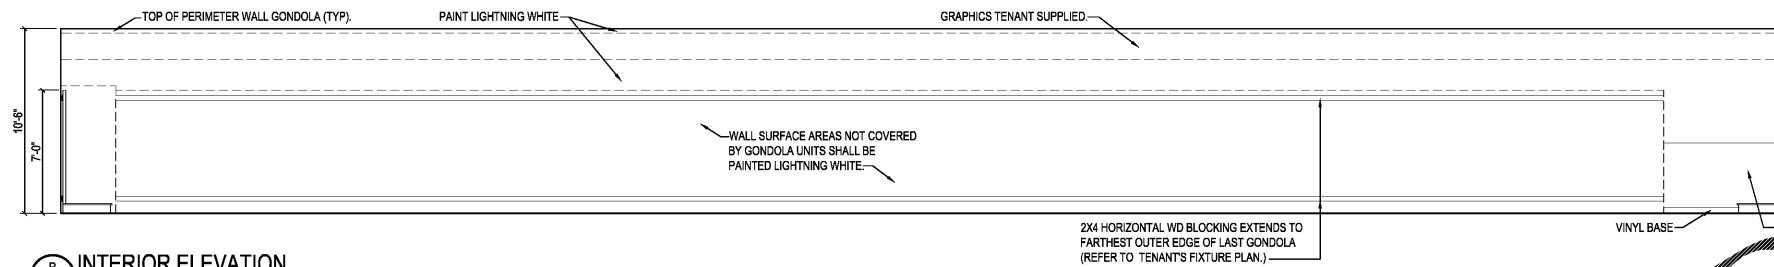


**B INTERIOR ELEVATION**  
A3 SCALE: 1/4" = 1'-0"

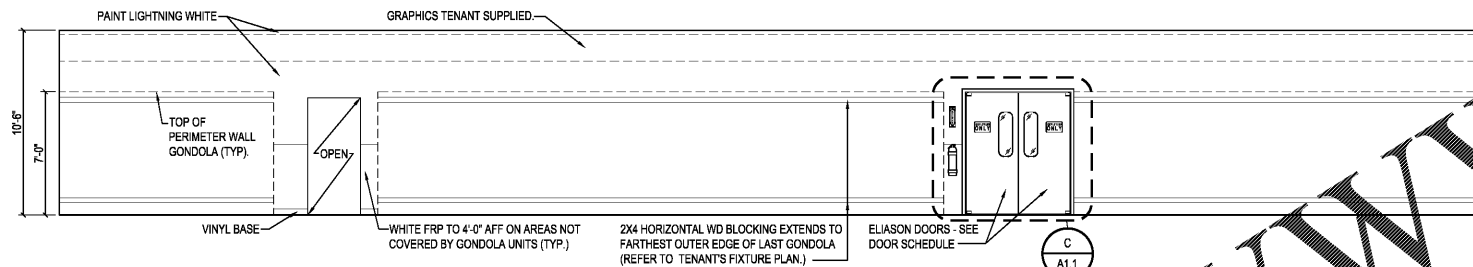

**C INTERIOR ELEVATION**  
A3 SCALE: 1/4" = 1'-0"

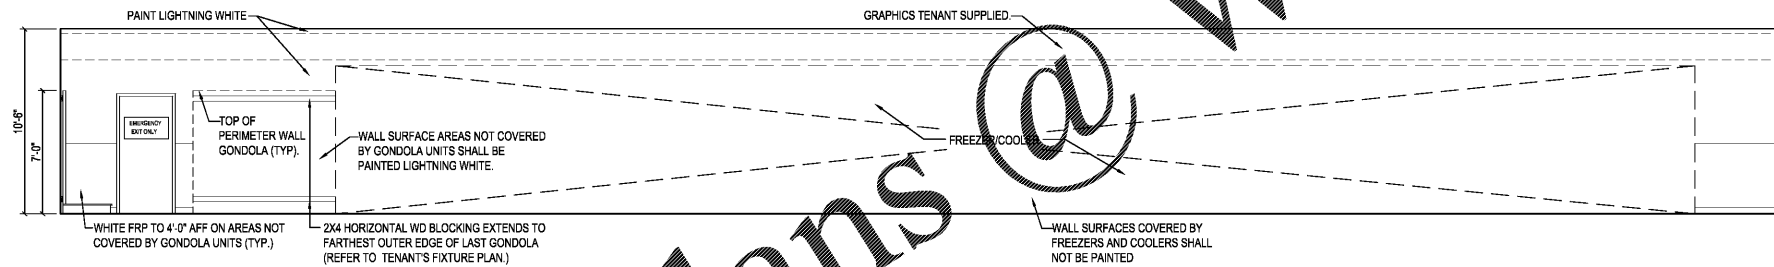

**D INTERIOR ELEVATION**  
A3 SCALE: 1/4" = 1'-0"

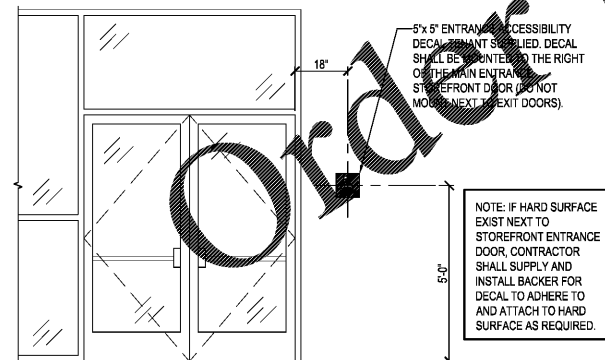

**E ACCESSIBILITY DECAL AT STOREFRONT ENTRANCE**  
A3 SCALE: 1/2" = 1'-0"

WWW.LDILine.com

--	--

	description
	by
	date
	mark
	revisions

24.2020	2016.03	CSY	CSY	DAE
date	project	designed	drawn	checked

**RRMM ARCHITECTS, PC**  
1317 Executive Blvd, Suite 200  
Chesapeake, VA 23320  
(757)622-2828 / fax (757)622-6883

Professional Engineer Seal for Donna A. Elliott, State of Tennessee, License No. 22522, dated 2-8-2020.

**FAMILY DOLLAR**  
FAMILY DOLLAR STORE FDS #791567  
501 TENNESSEE AVE NORTH - PARSONS, TN 38363  
ELEVATIONS