


- CONSTRUCTION NOTES**
1. DURING CONSTRUCTION, FIRE SPRINKLER CONTRACTOR SHALL KEEP FIRE SPRINKLER SYSTEMS OUT OF CONSTRUCTION AREA FULLY CHARGED AND OPERATIONAL DURING BUSINESS HOURS
 2. COORDINATE REQUIRED SHUT-DOWNS OF THE EXISTING SYSTEMS WITH THE OWNER, INSURANCE UNDERWRITER, AND FIRE DEPARTMENT
 3. PROVIDE TEMPORARY PIPING AND FITTINGS AS REQUIRED TO MAINTAIN SERVICE TO FIRE SPRINKLER SYSTEMS DURING CONSTRUCTION
 4. COORDINATE CONSTRUCTION PHASES WITH OWNER AND GENERAL CONTRACTOR

SYMBOL KEY

	EXISTING PIPING TO REMAIN
	EXISTING PIPING TO BE DEMOLISHED
	NEW PIPING
	EXISTING SPRINKLER AND ARM OVER TO BE DEMOLISHED BACK TO OUTLET ON BRANCH LINE UNLESS SHOWN OTHERWISE
	EXISTING BRASS UPRIGHT TO REMAIN
	EXISTING CHROME PENDENT TO REMAIN
	NEW BRASS UPRIGHT
	NEW CHROME PENDENT ON 2-PIECE TELESCOPING ESCUTCHEON
	CAPPED OUTLET
	CONNECT TO EXISTING PIPE AND/OR FITTING
	APPROXIMATE CENTER LINE INDICATION OF PIPING BELOW METAL DECK ABOVE FINISH FLOOR OR SIZE 1/2\"/>
	RECOMMENDED CENTER LINE ELEVATION OF NEW PIPING BELOW METAL DECK ABOVE FINISH FLOOR OR SIZE 1/2\"/>
	FLOW FROM LEFT TO RIGHT AND/OR FROM RIGHT TO LEFT
	COLD PIPE
	FIRE ALARM CALL POINT
	ALARM CALL POINT WITH 3/4\"/>
	ADJACENT TENANT (NOT IN SCOPE)


SEE SHEET FP2 FOR NOTES, DETAILS, AND SPECIFICATIONS

ALL ARM-OVERS TO NEW SPRINKLERS ARE 1"

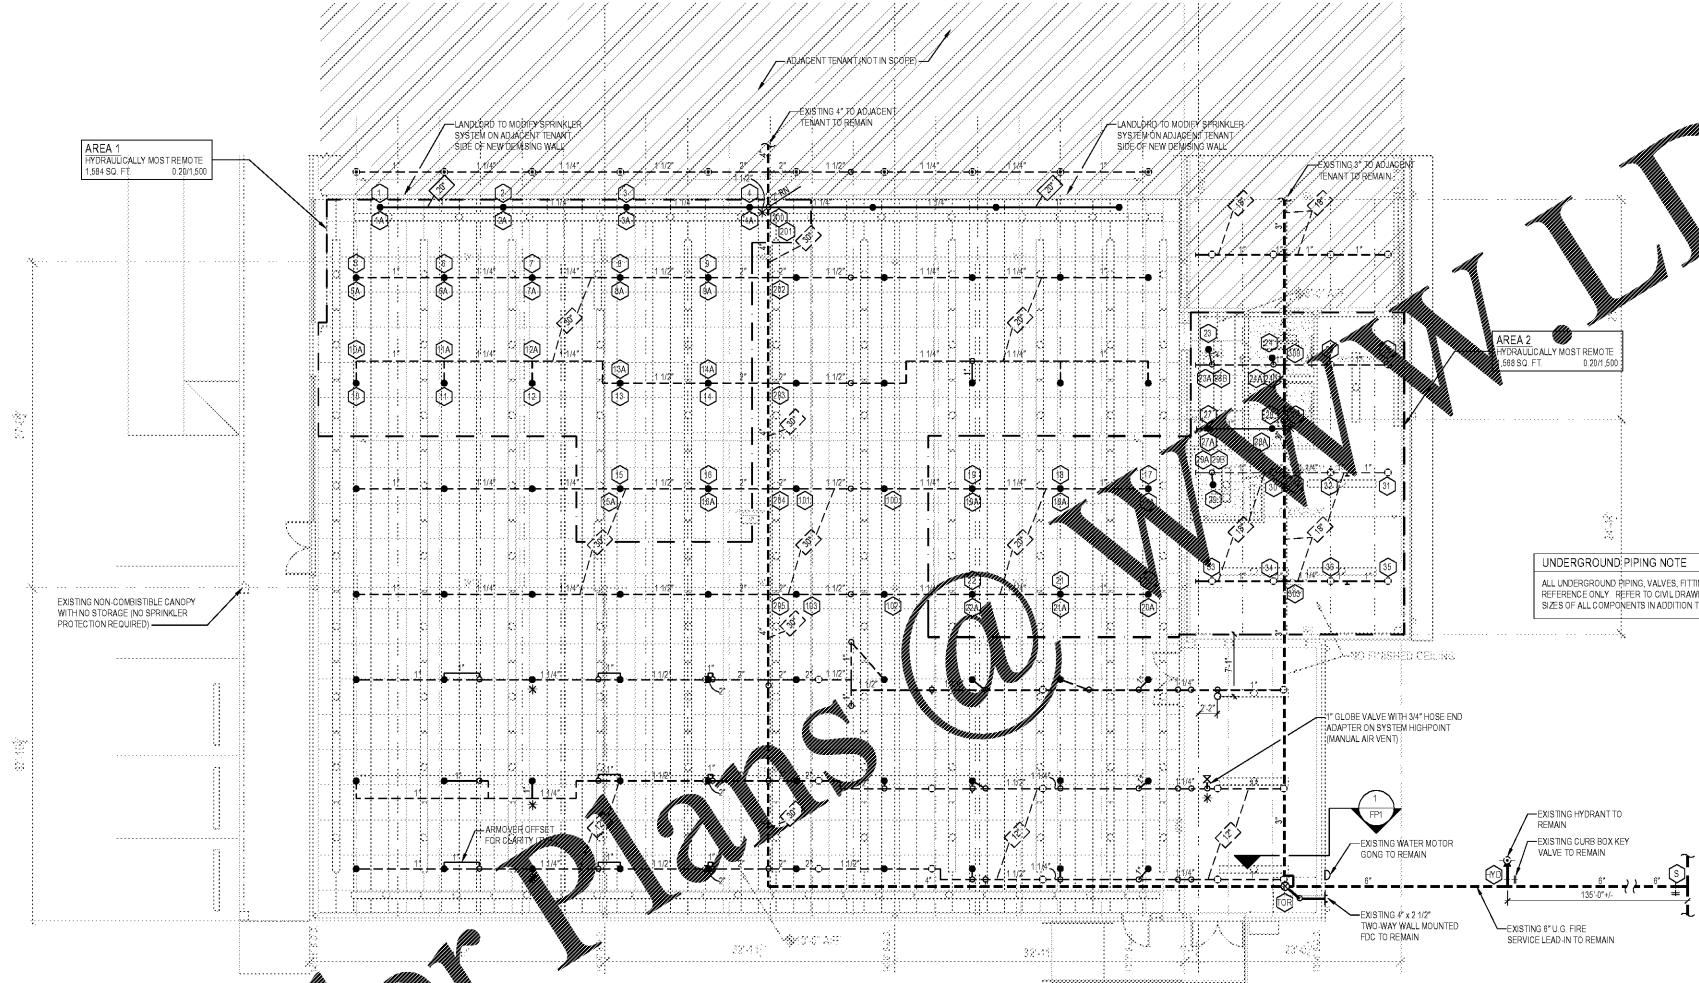

UNDERGROUND PIPING NOTE

ALL UNDERGROUND PIPING, VALVES, FITTINGS, DIMENSIONS, ETC. ARE SHOWN FOR REFERENCE ONLY. REFER TO CIVIL DRAWINGS FOR EXACT LOCATIONS, TYPES, AND SIZES OF ALL COMPONENTS IN ADDITION TO DETAILS OF CONSTRUCTION.

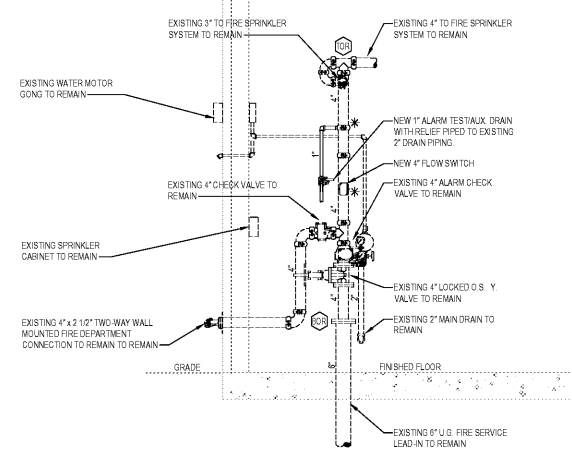

ELEVATION AT FIRE SPRINKLER RISER - NEW WORK
NOT TO SCALE

FIRE SPRINKLER PLAN - NEW WORK
SCALE: 1/8\"/>

FIRE PROTECTION ENGINEER OF RECORD:
WILLIAM B. SMITH, PE
LICENSE NO. 48178-001
CODE CONSULTANTS, INC.
240 WOODLAND DRIVE, SUITE 200
ST. LOUIS, MISSOURI 63104-2627
CORPORATE CERTIFICATE OF AUTHORITY NO. 9213



RRMM ARCHITECTS, PC
1317 Executive Blvd, Suite 200
Chesapeake, VA 23320
(757) 622-2828 / fax (757) 622-6883

10/10/20	20/08/03	ASR	WBS
date	project	designed	checked
	drawn		

			description
		by	
		date	
		mark	
		revisits	

240 WOODLAND DRIVE, SUITE 200
ST. LOUIS, MISSOURI 63104-2627
314-991-8833
www.codeconsultants.com
CODE CONSULTANTS, INC.

project	drawing

sheet
FP1

Order Plans @ www.LDILine.com