



1 TOWER SECTION
A-301 1/2"=1'-0"

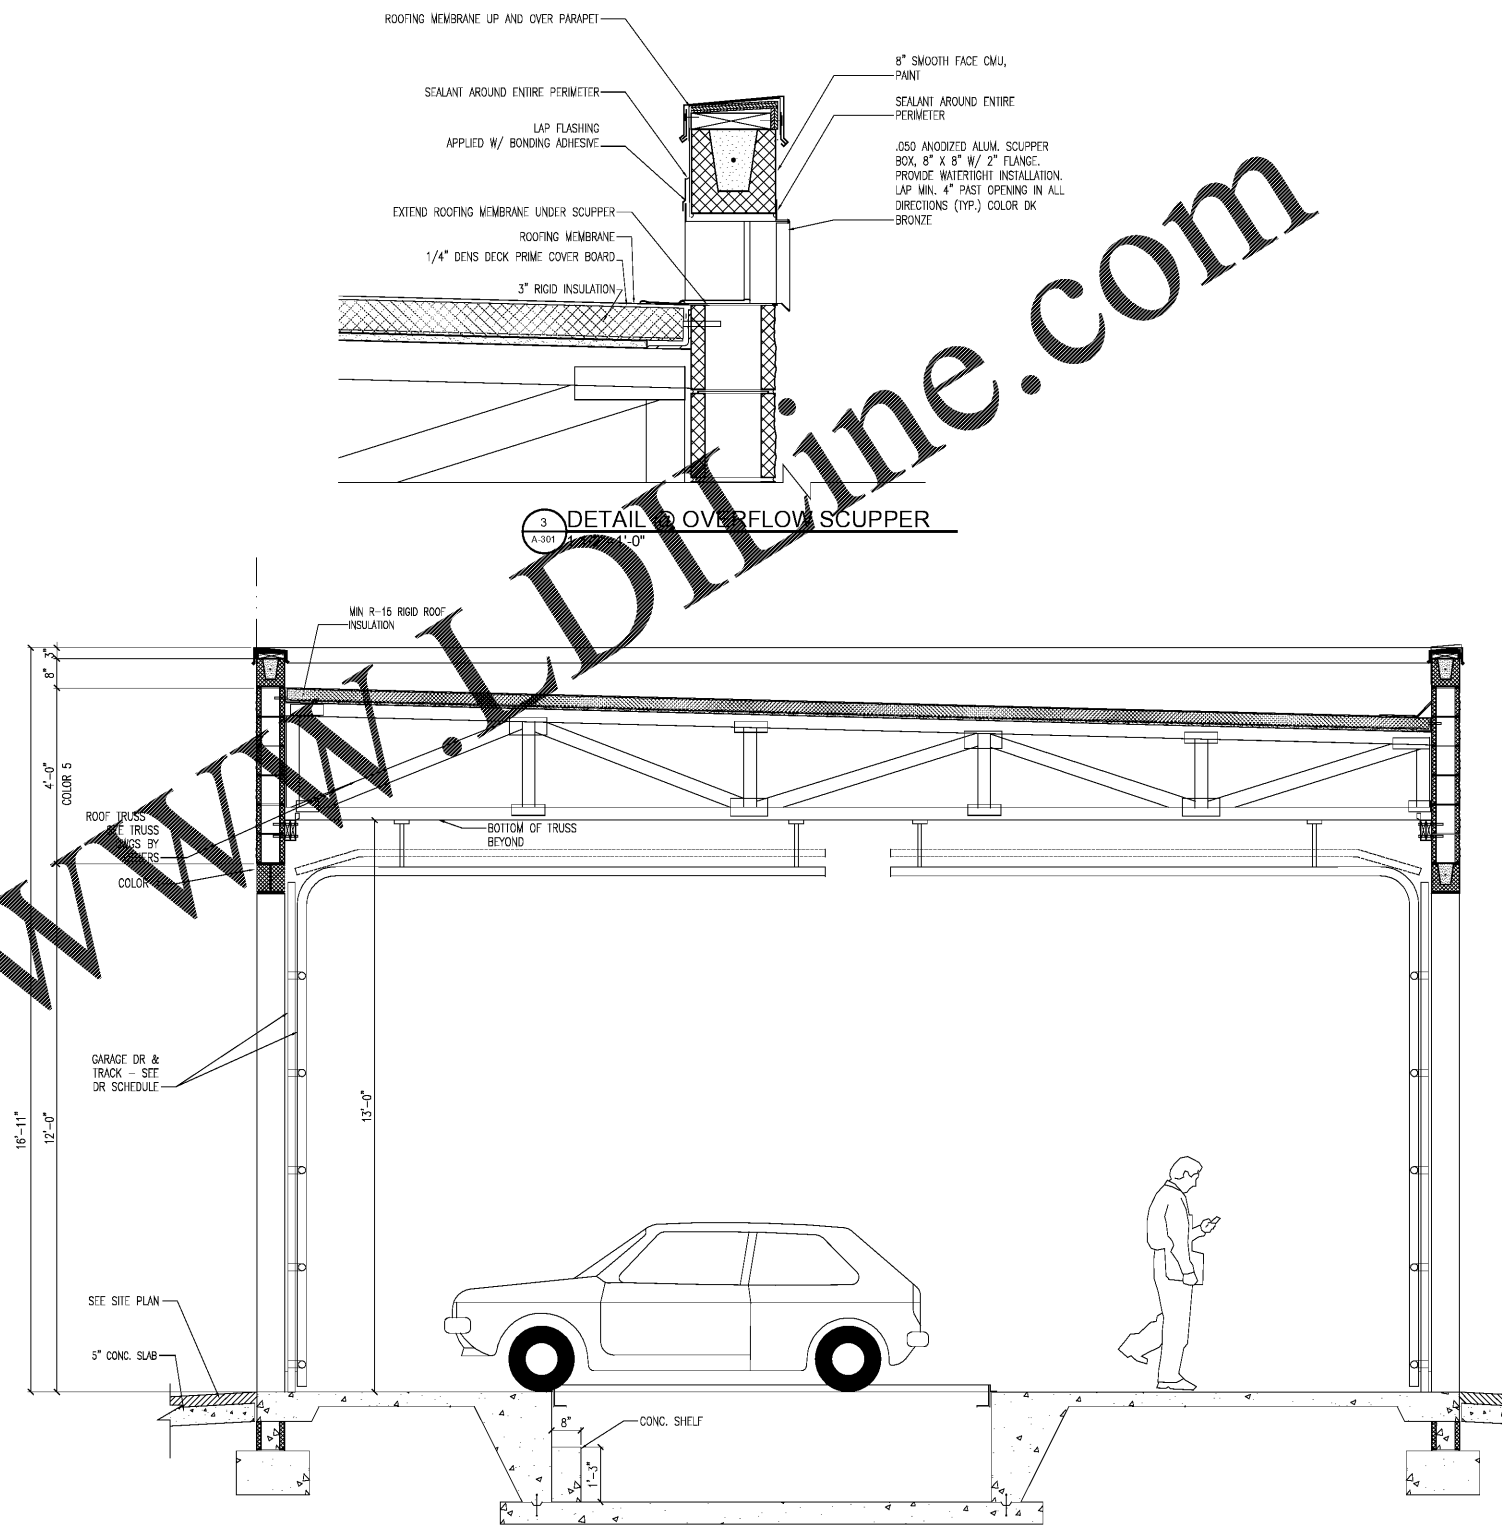

2 BUILDING SECTION
A-301 1/2"=1'-0"

OrderPlans @ WWW.JDilLine.com

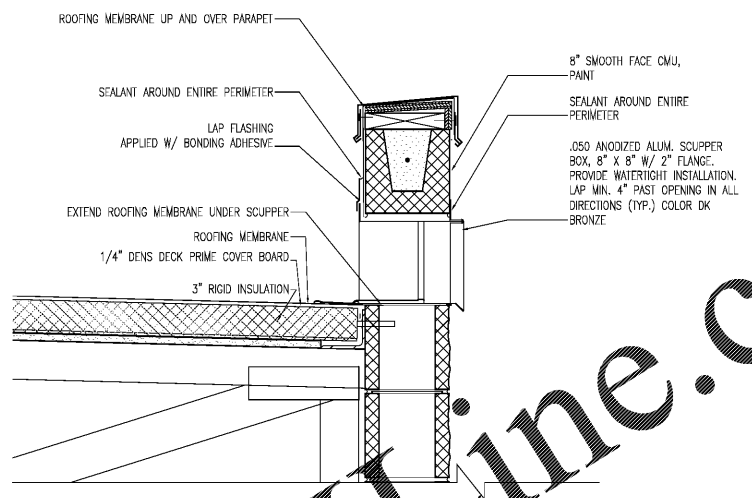

3 DETAIL 3 OVERFLOW SCUPPER
A-301 1'-0"

Z:\0000 PROJECT DRAWING FILEST - V PROJECTS\TAKE 5 SEFFNER FL\BASE_062919.DWG

TAKE 5 OIL CHANGE
11909 E. MLK JR BLVD
SEFFNER, FL 33584

FOR: TAKE 5 OIL CHANGE / DRIVEN BRANDS
CHARLOTTE NC

1213 KENILWORTH AVENUE
CHARLOTTE NORTH CAROLINA 28204
PHONE: 704.370.6000 FAX: 704.370.6006
www.childreyrobison.com

CHILDREY ROBINSON ASSOCIATES

This Drawing is the property of Childrey Robison Associates. In whole or in part, its copying or reuse for any purpose other than that authorized by written permission is prohibited. Copyright 2006, Childrey Robison Associates. All rights reserved.

STATE OF FLORIDA
KATHLEEN BLAIR GIBSON
APR 08 2006
REGISTERED ARCHITECT

REV.	DESCRIPTION

06-24-2019

BUILDING SECTIONS

A-301