




MAINTENANCE BUILDINGS

3700 GLENEAGLES RD,
CHARLOTTE, NC 28210

BW
Barrett, Woodard and Associates, Inc.
License # C-2228

480 Minnet LN,
Charlotte, North Carolina 28217
(704) 387-8888 (704) 387-8385
© This drawing is copyrighted. It may not be reproduced nor used in any other form or on any other project.
BWA Job # 2020-0497

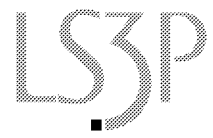

227 WEST TRADE STREET SUITE 700
CHARLOTTE, NORTH CAROLINA 28202
TEL. 704.333.6688 FAX 704.333.2926
WWW.LS3P.COM

MEMBERS OF THE AMERICAN INSTITUTE OF ARCHITECTS

COPYRIGHT 2017 ALL RIGHTS RESERVED
PRINTED OR ELECTRONIC DRAWINGS AND DOCUMENTATION MAY NOT BE REPRODUCED IN ANY FORM WITHOUT WRITTEN PERMISSION FROM LS3P ASSOCIATES LTD.


REVISIONS:

No.	Description	Date
01	ISSUED FOR CONSTRUCTION	04/28/20


PROJECT: 9600-197950
DATE: 19 JUNE 2020
DRAWN BY: JPD
CHECKED BY: BJR

DETAILS - PLUMBING

P-003

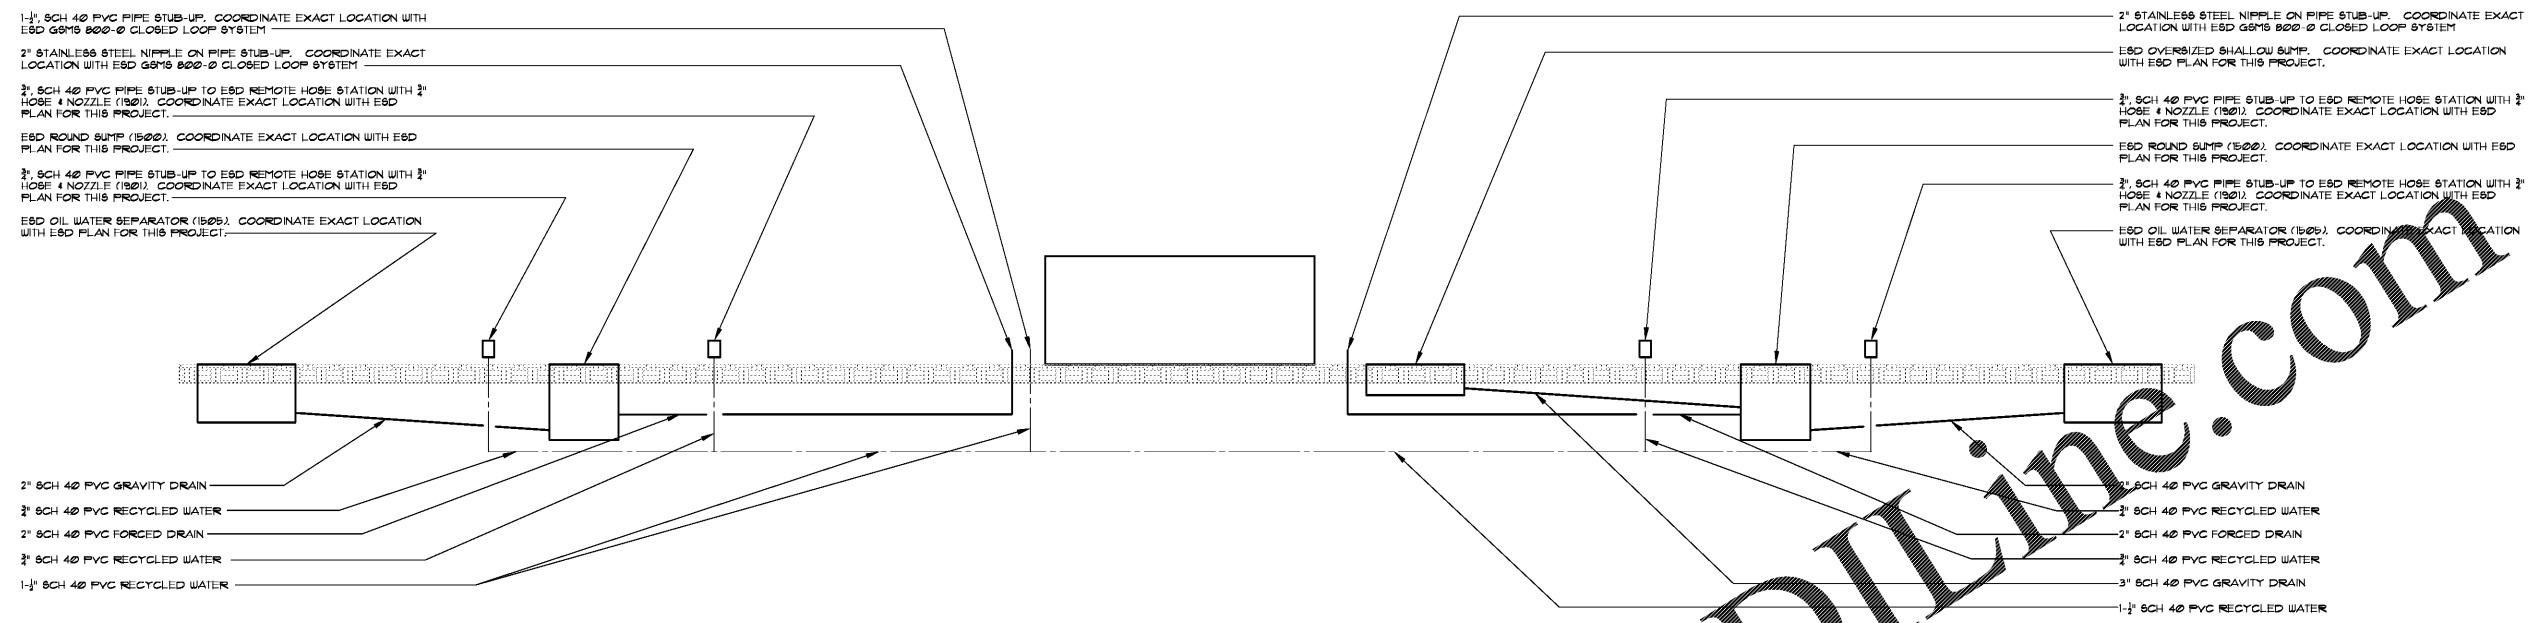

1 WASH WATER SYSTEM DIAGRAM
P-001 NO SCALE

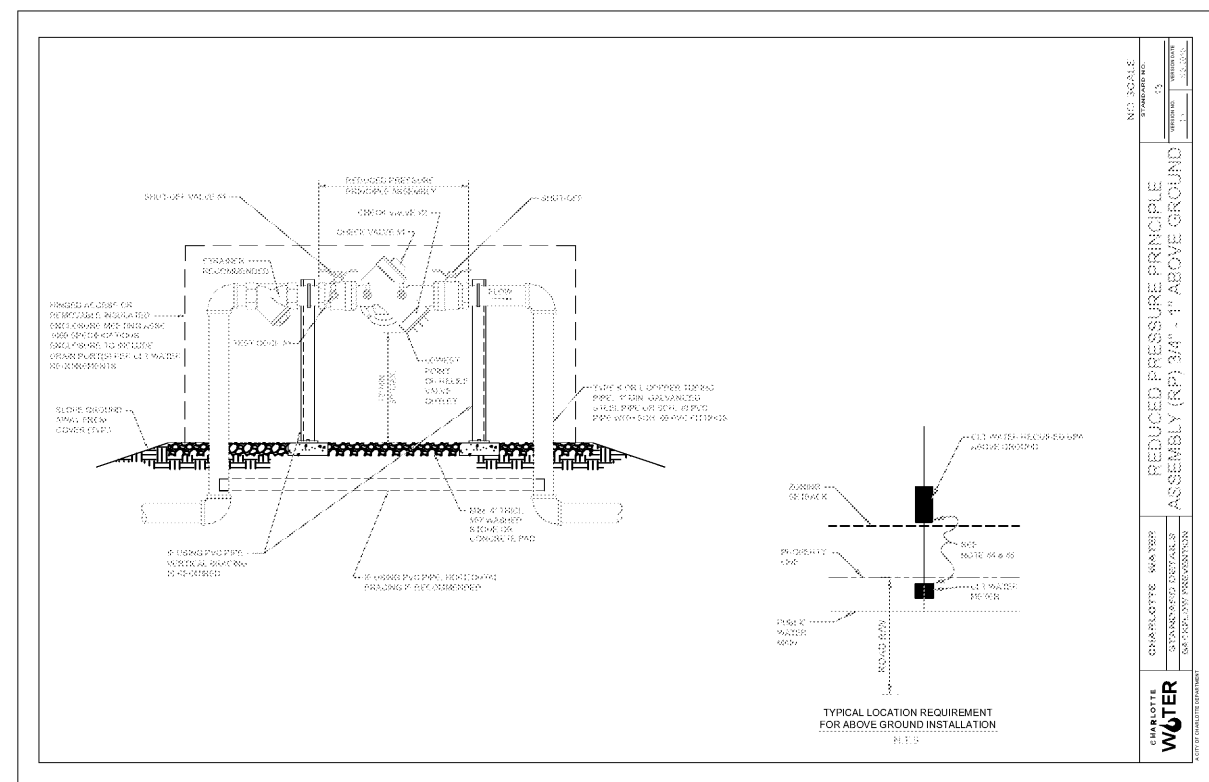

Order Plans @ www.LDILine.com