

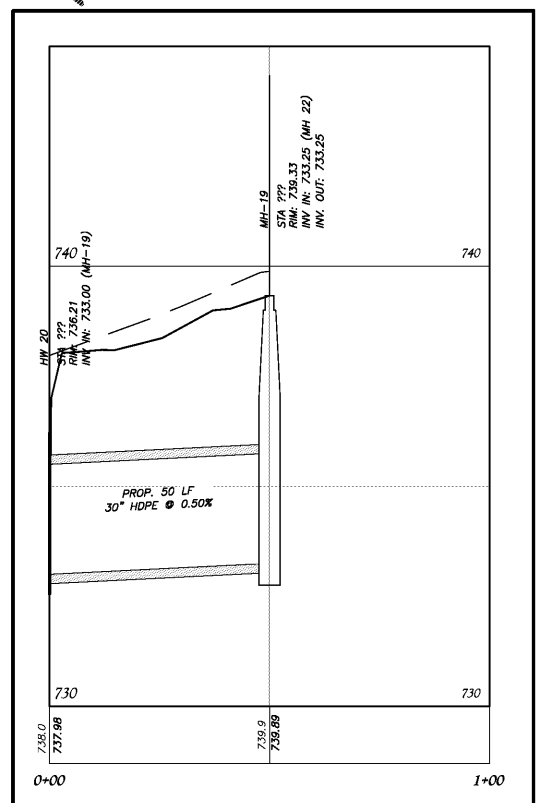
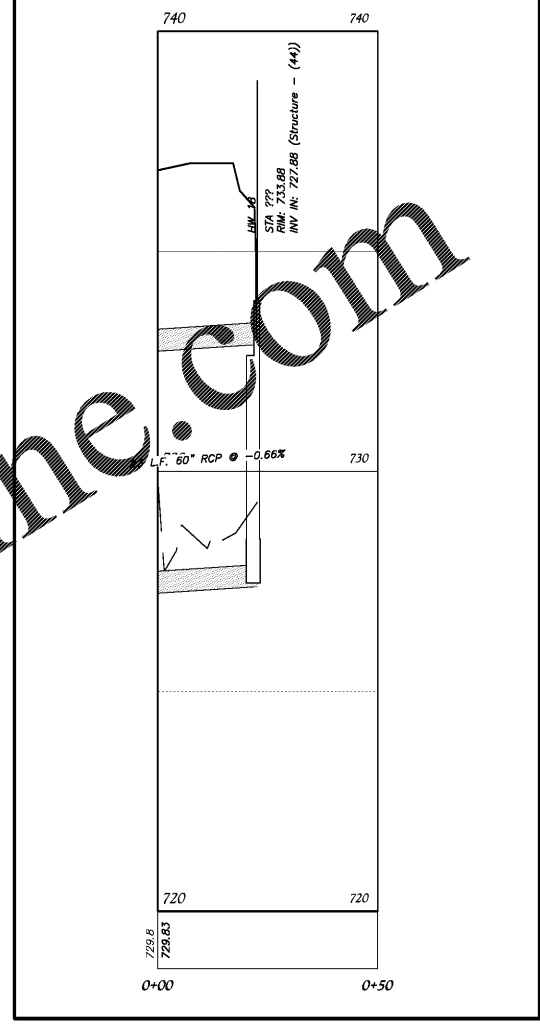
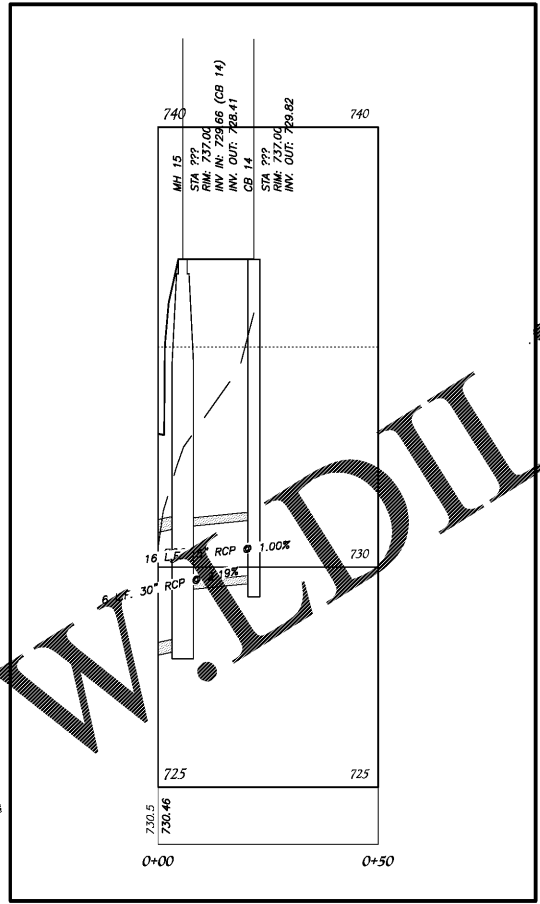


Order Plans @

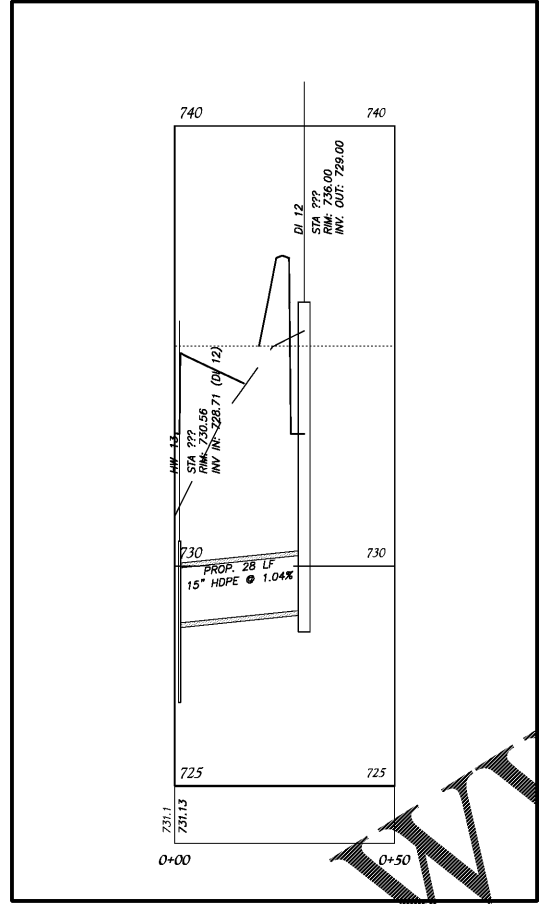

WWW.LDILine.com

LWE
LATHAM-WALTERS
ENGINEERING, INC.
N.C. CORP. LIC. C-1815
16507-A NORTH CROSS DRIVE
HUNTERSVILLE, N.C. 28078
PHONE: (704) 895-8484
FAX: (704) 237-4362

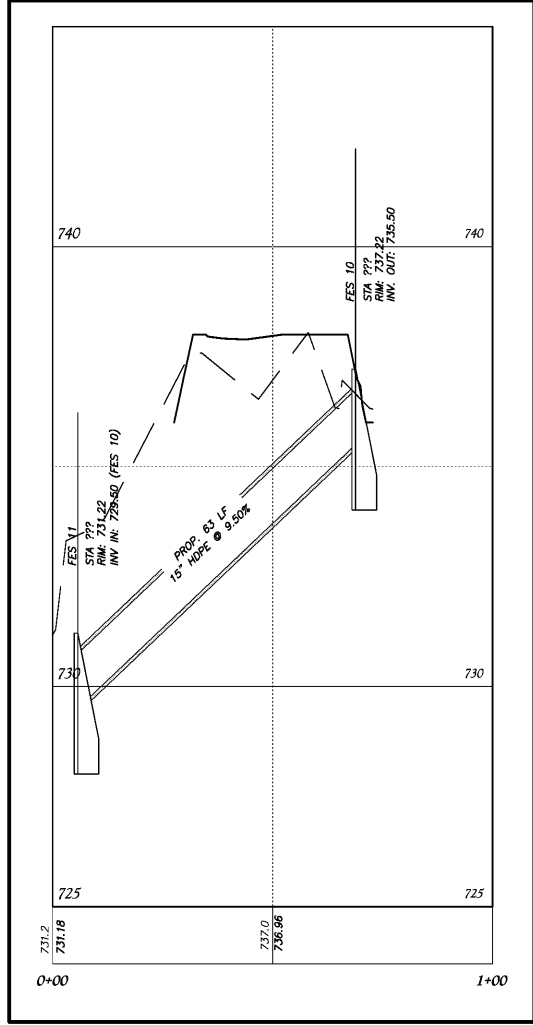

JULY 7, 2020
DATE

ALBEMARLE ROAD SHOPS
PARTNERS, LLC

568 JETTON STREET
SUITE 200
DAVIDSON, NC 28036
PH: 704-895-2084
watson@piedmontlanddevelopment.com

ALBEMARLE ROAD SHOPS
8837 ALBEMARLE ROAD CHARLOTTE, NC 28227
STORM DRAINAGE PROFILES

REVISIONS

PROJECT NO.: 2019.13
SCALE: 1" = 20'
DRAWN BY: PAB
CHECKED BY: MSL

SHEET NO:
C6.1