


CITY OF CHARLOTTE
LAND DEVELOPMENT STANDARDS
INCLUDES CHARLOTTE ETJ

SAFETY RAIL


STD. NO. 50.04A | REV. 16

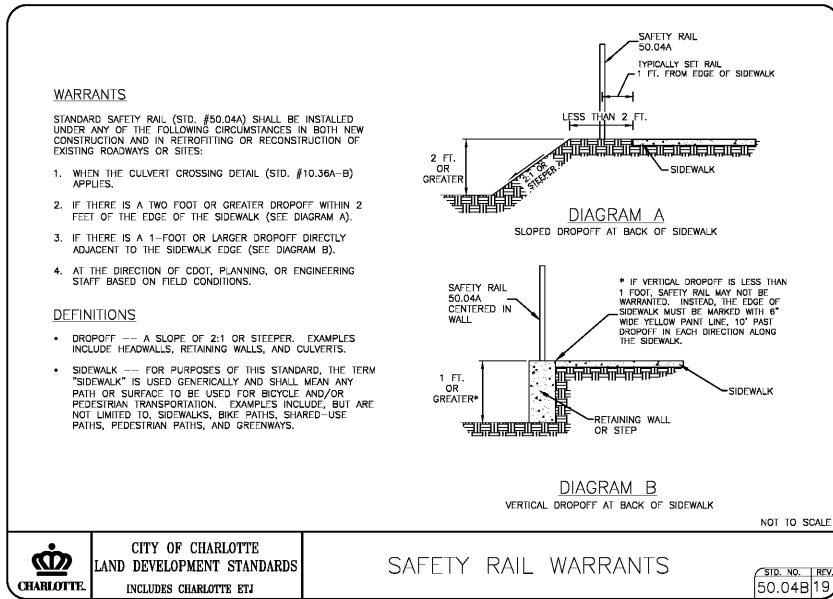

CITY OF CHARLOTTE
LAND DEVELOPMENT STANDARDS
INCLUDES CHARLOTTE ETJ

SAFETY RAIL WARRANTS


STD. NO. 50.04B | REV. 19

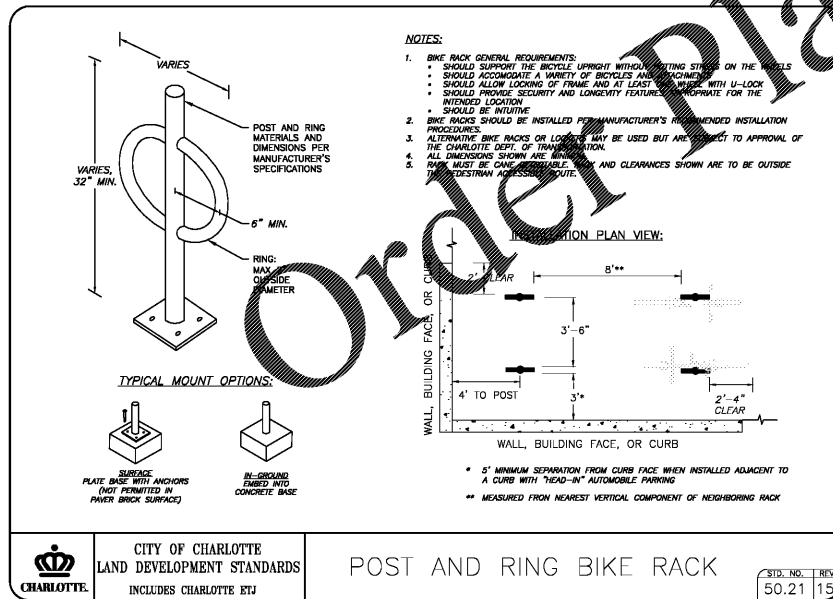

CITY OF CHARLOTTE
LAND DEVELOPMENT STANDARDS
INCLUDES CHARLOTTE ETJ

POST AND RING BIKE RACK

STD. NO. 50.21 | REV. 15

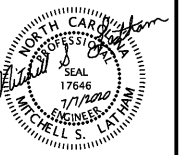

JULY 7, 2020
DATE

ALBEMARLE ROAD
PARTNERS, LLC

568 JETTON STREET
SUITE 200
DAVIDSON, NC 28036
PH: 704-895-2084
watson@piemontlanddevelopment.com

ALBEMARLE ROAD SHOPS
8837 ALBEMARLE ROAD CHARLOTTE, NC 28227

SITE DETAILS

REVISIONS

PROJECT NO.: 2019.13
SCALE: N.T.S.
DRAWN BY: PAB
CHECKED BY: MSL

SHEET NO.:

C9.1