
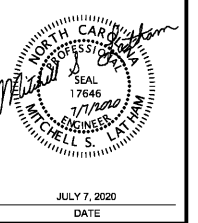
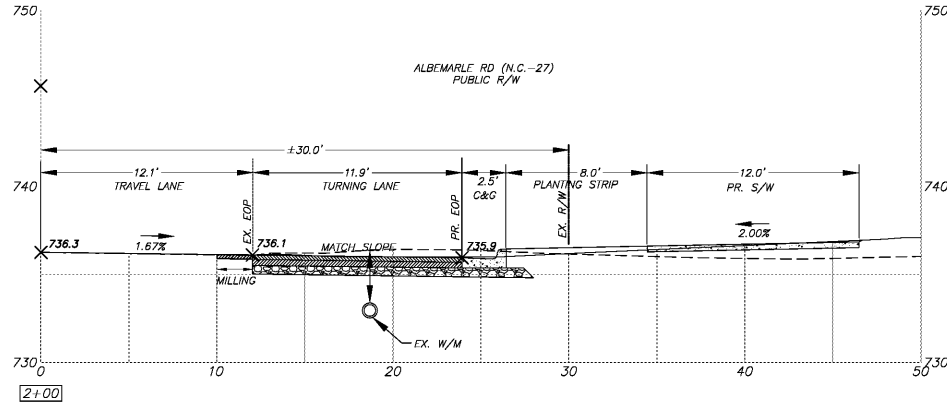
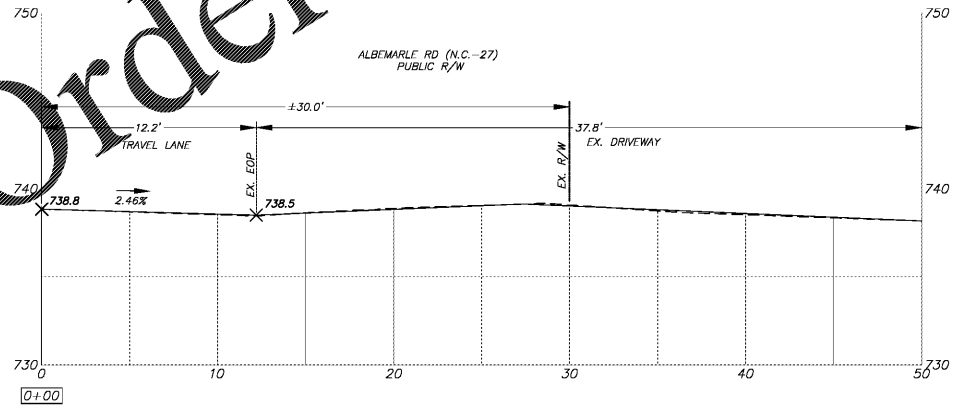
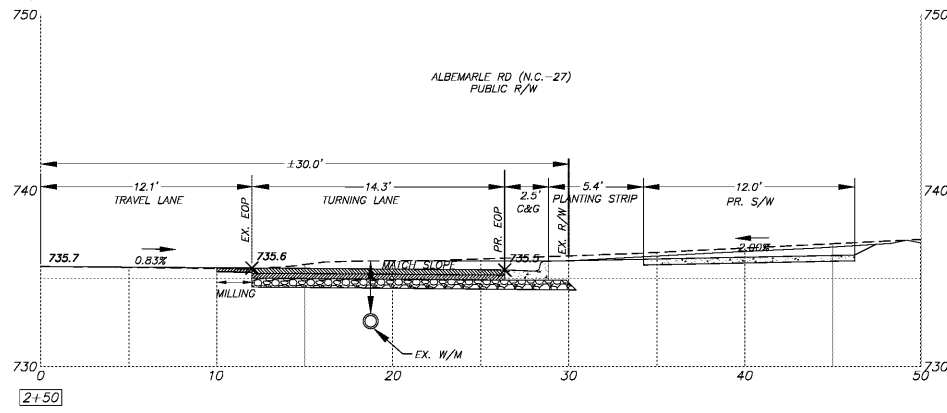
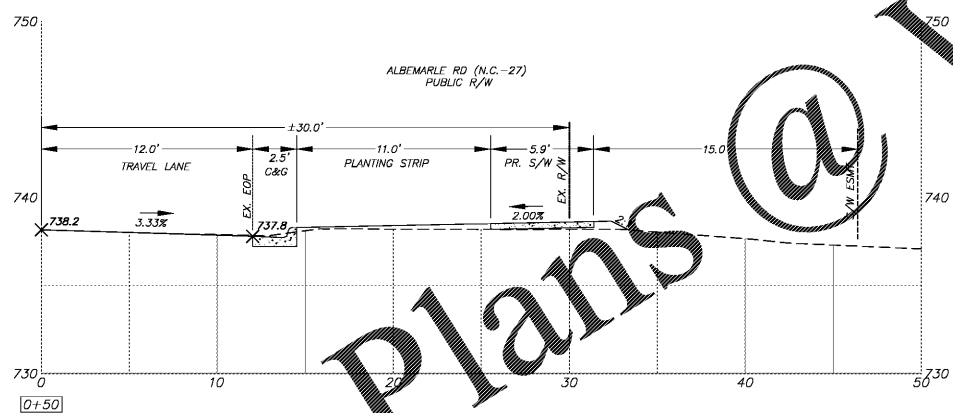
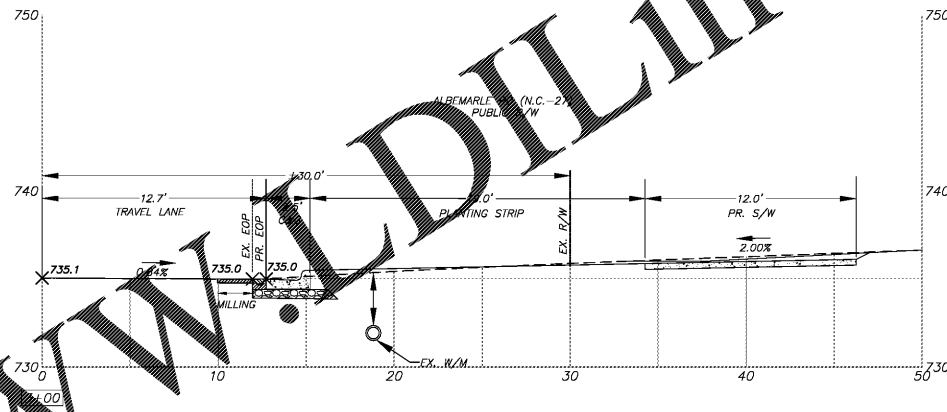
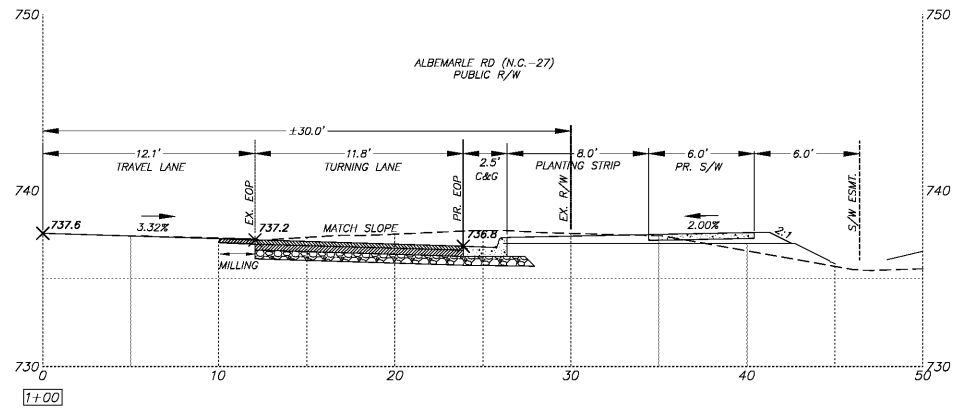


Order Plans @

WWW.LDILine.com

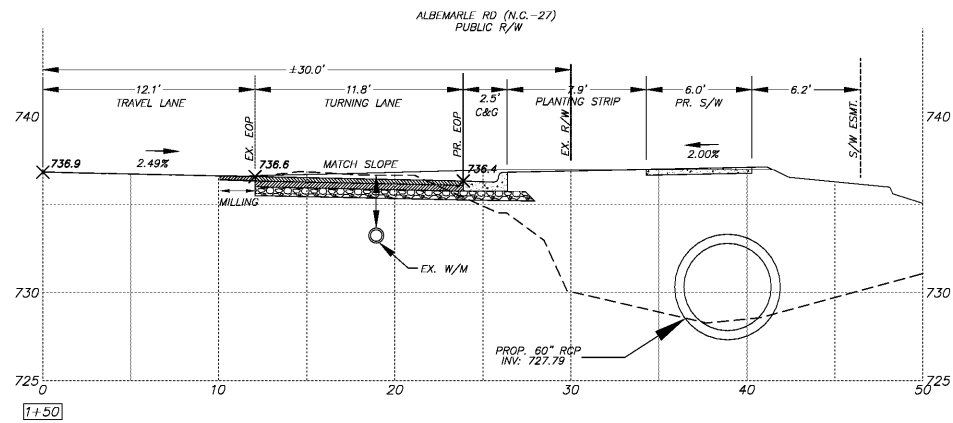

ALBEMARLE ROAD PARTNERS, LLC  
568 JETTON STREET  
SUITE 200  
DAVIDSON, NC 28036  
PH: 704-895-2084  
watson@piedmontlanddevelopment.com

ALBEMARLE ROAD SHOPS  
8837 ALBEMARLE ROAD CHARLOTTE, NC 28227  
ALBEMARLE ROAD CROSS-SECTIONS

REVISIONS

PROJECT NO.: 2019-13  
SCALE: 1"=5'  
DRAWN BY: PAB  
CHECKED BY: MSL

SHEET NO:  
**C10.2**