


**LWE**

LATHAM-WALTERS  
ENGINEERING, INC.

N.C. CORP. LIC. C-1815  
16507-A NORTHCROSS DRIVE  
HUNTERSVILLE, N.C. 28078  
PHONE: (704) 895-8484  
FAX: (704) 237-4362

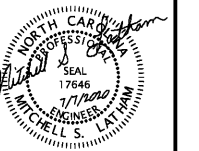

JULY 7, 2020  
DATE

ALBEMARLE ROAD  
PARTNERS, LLC

568 JETTON STREET  
SUITE 200  
DAVIDSON, NC 28036  
PH: 704-895-2084  
watson@pedmontlanddevelopment.com

ALBEMARLE ROAD SHOPS  
8837 ALBEMARLE ROAD CHARLOTTE, NC 28227

SIGHT DISTANCE PLAN & PROFILE

REVISIONS

PROJECT NO.: 2019.13



SCALE: 1" = 40'

DRAWN BY: PAB

CHECKED BY: MSL

SHEET NO.:

**C11.0**

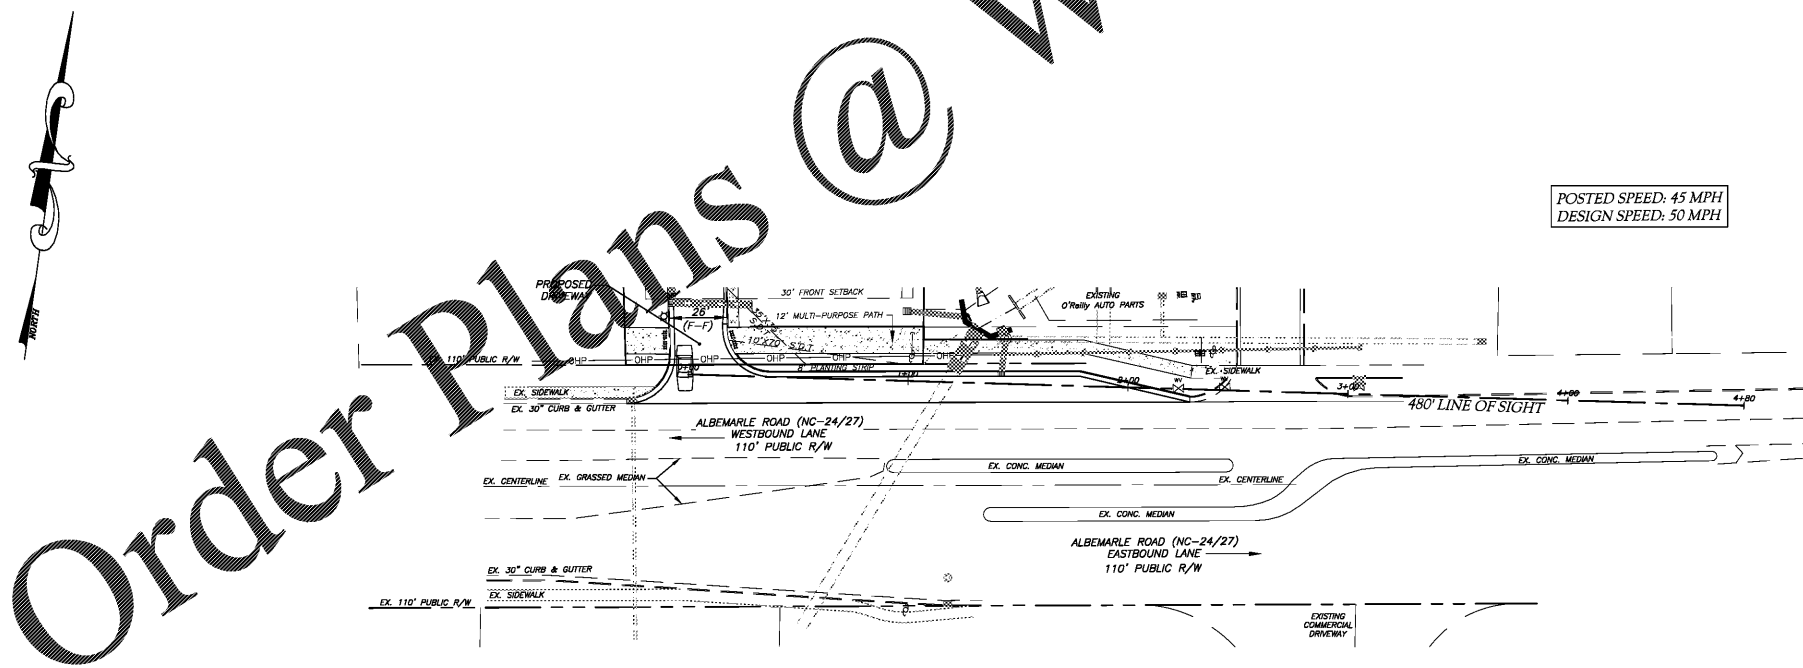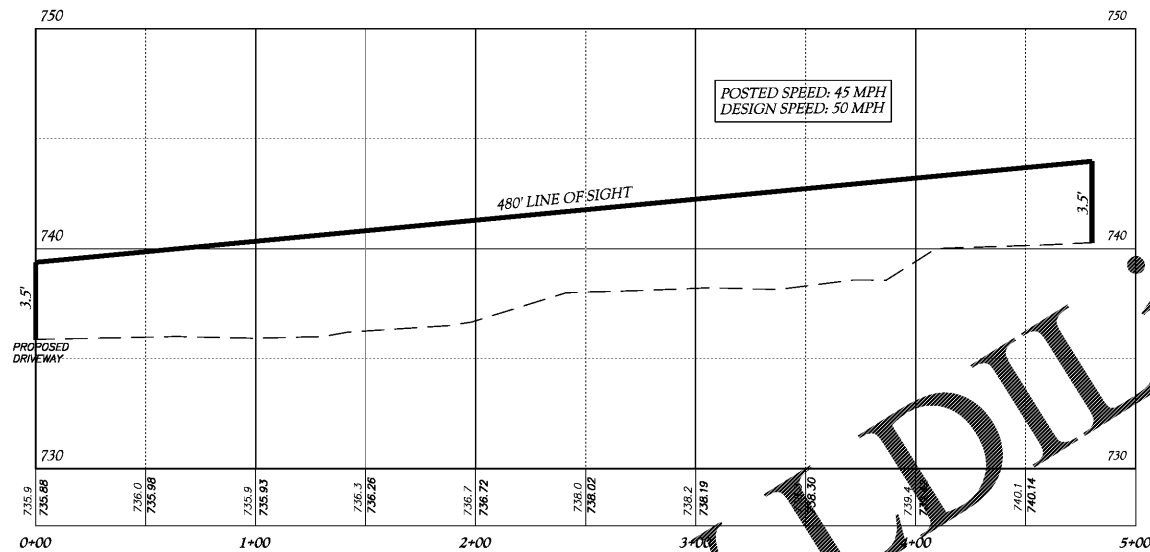


Order Plans @ [www.LDILine.com](http://www.LDILine.com)



POSTED SPEED: 45 MPH  
DESIGN SPEED: 50 MPH

POSTED SPEED: 45 MPH  
DESIGN SPEED: 50 MPH

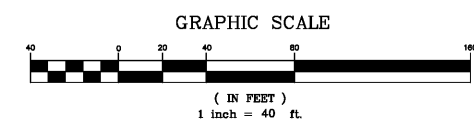

Know what's below.  
Call before you dig.

- CONTRACTOR IS FULLY RESPONSIBLE FOR CONTACTING APPROPRIATE PARTIES AND ASSURING THAT EXISTING UTILITIES ARE LOCATED PRIOR TO BEGINNING CONSTRUCTION.
- CONTRACTOR IS RESPONSIBLE FOR PLACING BARRICADES USING FLAGMEN, ETC., AS NECESSARY TO INSURE SAFETY TO THE PUBLIC.
- ALL PAVEMENT CUTS, CONCRETE OR ASPHALT, ARE TO BE REPLACED ACCORDING TO STANDARDS OF THE NORTH CAROLINA DEPARTMENT OF TRANSPORTATION.
- SHORING WILL BE ACCORDING TO OSHA TRENCHING STANDARDS PART 1926 SUBPART P, OR AS AMENDED.