



ROBERT JOHNSON  
architects  
1808 West Morehead St.  
Charlotte, NC 28208  
7704 / 342.1058

STAMPS



CONSULTANT

ALBEMARLE  
SHOPS

CHARLOTTE, NC

PROJECT NUMBER 1943  
ISSUE DATE  
FOR CONSTRUCTION ONLY 07.01.20

DRAWING DATA

DRAWN BY: EH/BM  
CHECKED BY: TH


SHEET TITLE

SIDEWALK  
PLAN

This drawing is the property of ROBERT JOHNSON ARCHITECTS, INC. and is not to be reproduced or copied in whole or in part. It is only to be used for the project and site specifically mentioned herein and is not to be used on any other project. It is to be returned upon request.

SHEET NUMBER

A-0.1

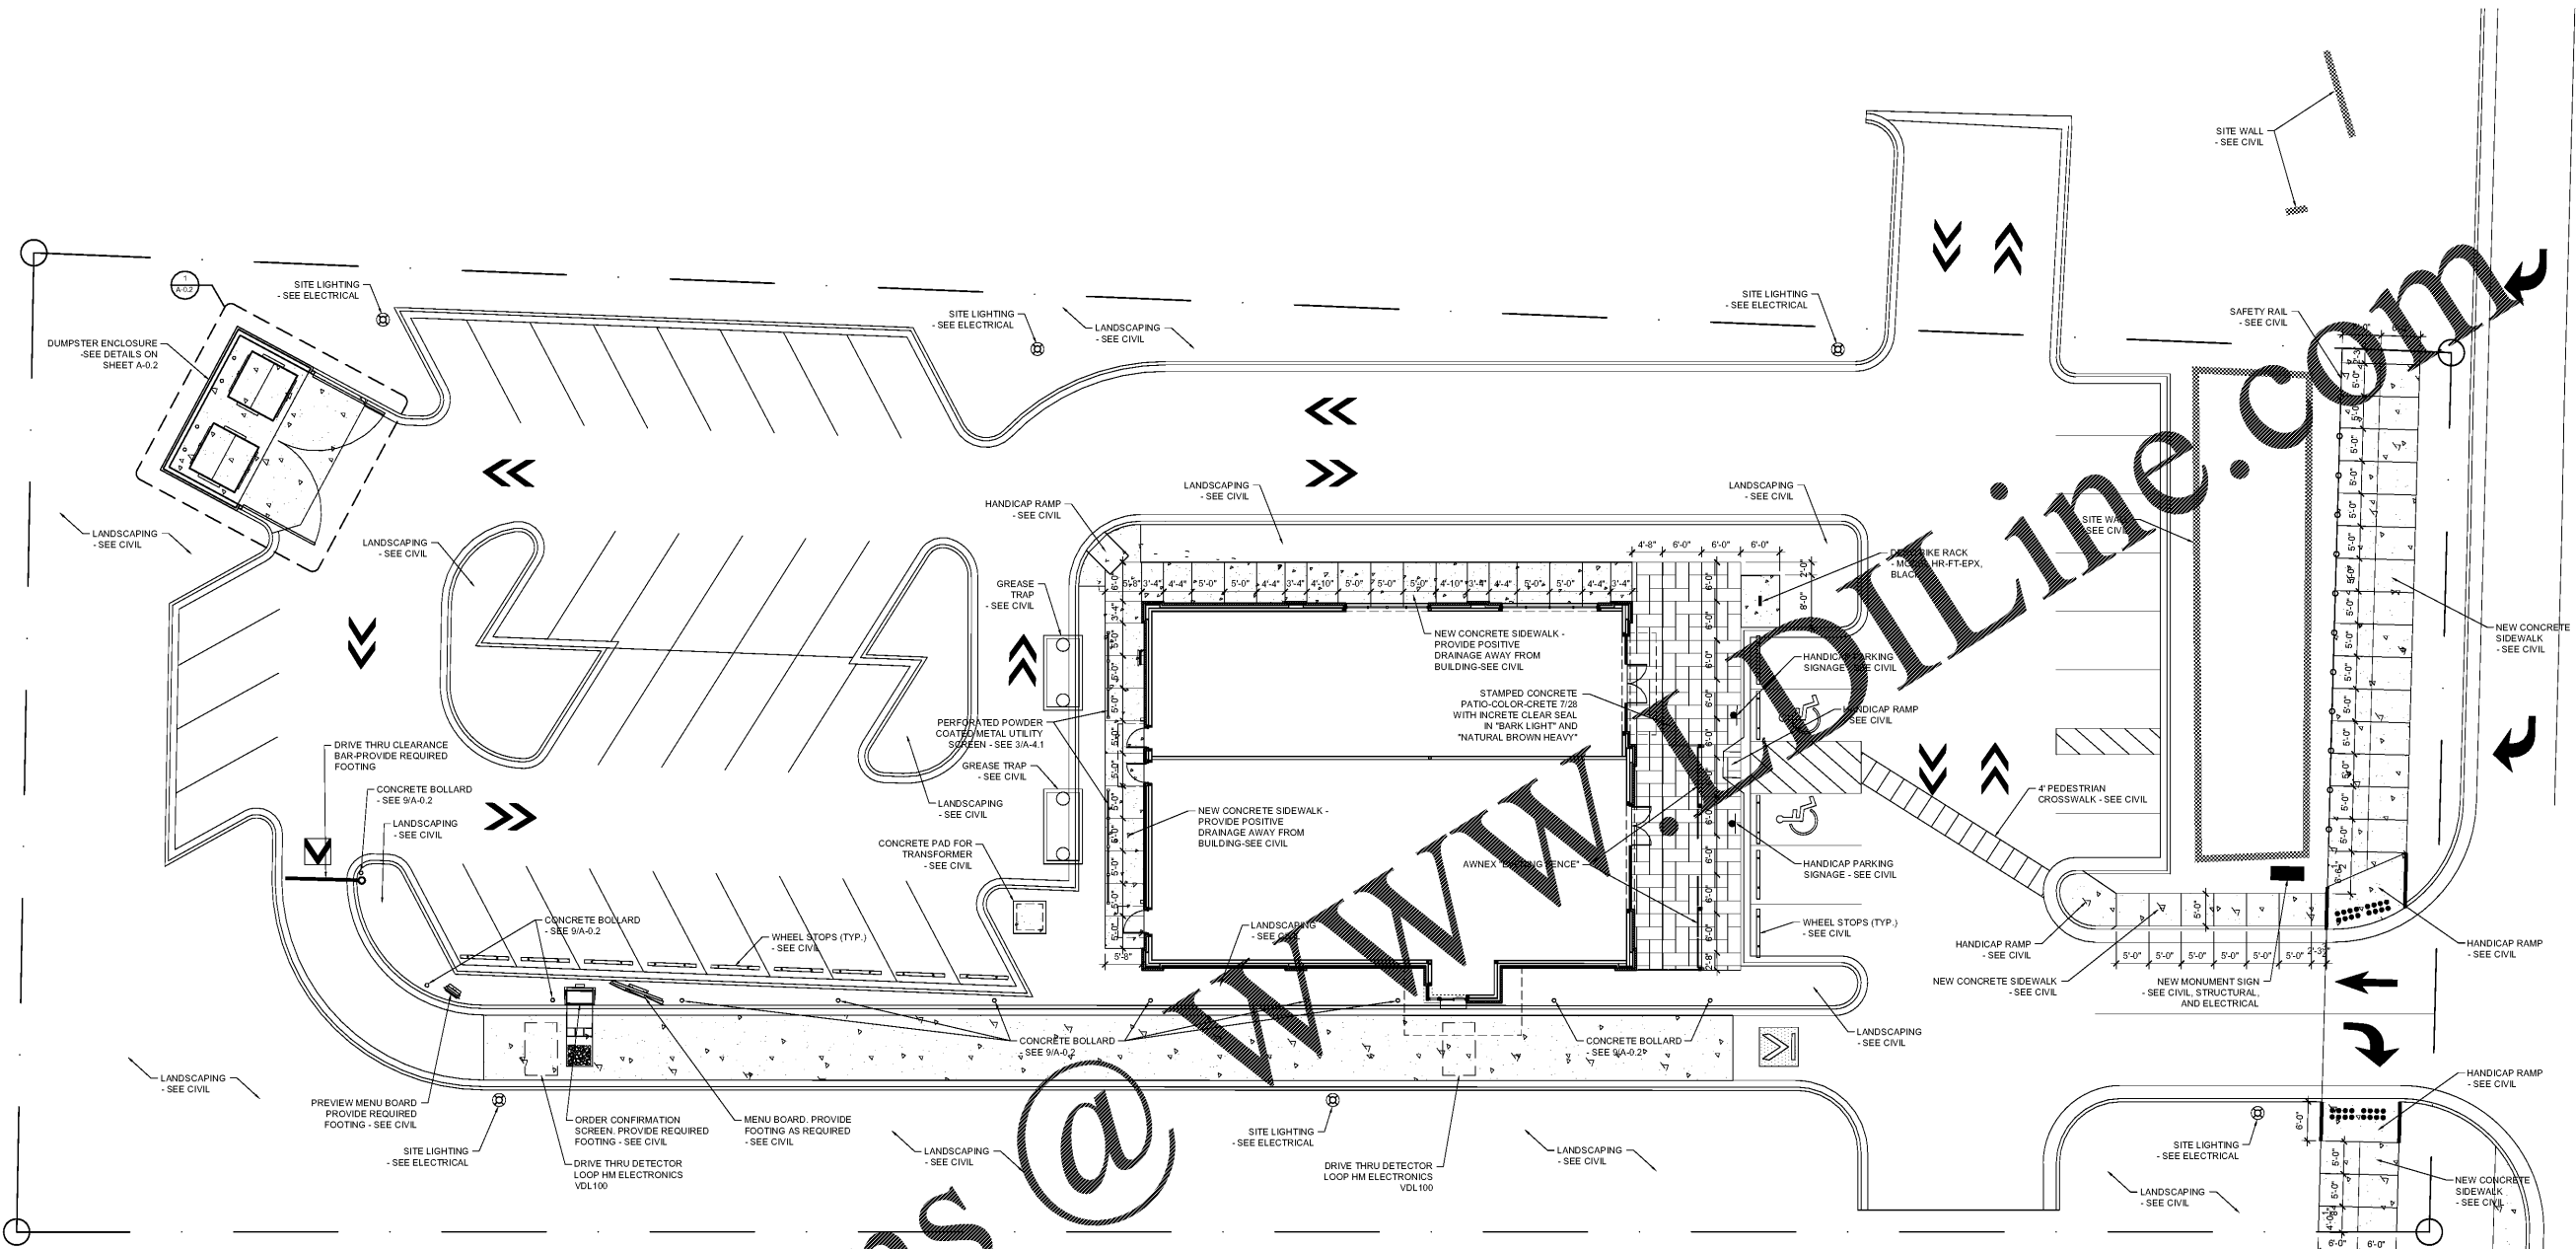

1 SIDEWALK PLAN  
A-0.1 Scale: 3/32"=1'-0"

- GENERAL NOTES**
- GC TO COORDINATE WITH CIVIL PLANS FOR ALL DIMENSIONS AND ELEVATIONS.
  - GC TO COORDINATE WITH CIVIL FOR PROPER SUBGRADE AND DESIGN OF ALL EXTERIOR SURFACES INCLUDING CONCRETE AND ASPHALT.
  - CONCRETE SIDEWALKS SHALL BE DIVIDED IN SECTIONS BY MEANS OF 1" DEEP SAWCUT CONTROL JOINTS. CONTROL JOINTS SHALL BE LOCATED NOT LESS THAN 3' NOR MORE THAN 10' IN ANY DIRECTION.
  - CONCRETE SIDEWALKS SHALL BE DIVIDED FROM OTHER ELEMENTS (INCLUDING BUILDING ELEMENTS, CURBS, ASPHALT, ETC) BY MEANS OF 1/2" EXPANSION JOINTS WITH SEALANT.
  - GC TO COORDINATE WITH CIVIL FOR PAINTED DIRECTIONALS.
  - SEE E-1.0 FOR ALL ELECTRICAL REQUIREMENTS.

Order Plans @