




ROBERT JOHNSON
architects
1808 West Morehead St.
Charlotte, NC 28208
7704 / 342.1058

STAMPS



CONSULTANT

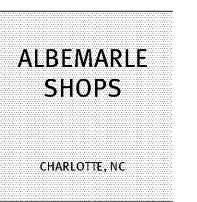

PROJECT NUMBER 1943
ISSUE DATE
FOR CONSTRUCTION ONLY 07.01.20

DRAWING DATA
DRAWN BY: EJM
CHECKED BY: TH




SHEET TITLE

SECTION
DETAILS

This drawing is the property of ROBERT JOHNSON ARCHITECTS, INC. and is not to be reproduced or copied in whole or in part. It is only to be used for the project and is to be returned upon request. It is to be returned upon request.

SHEET NUMBER

A-6.2

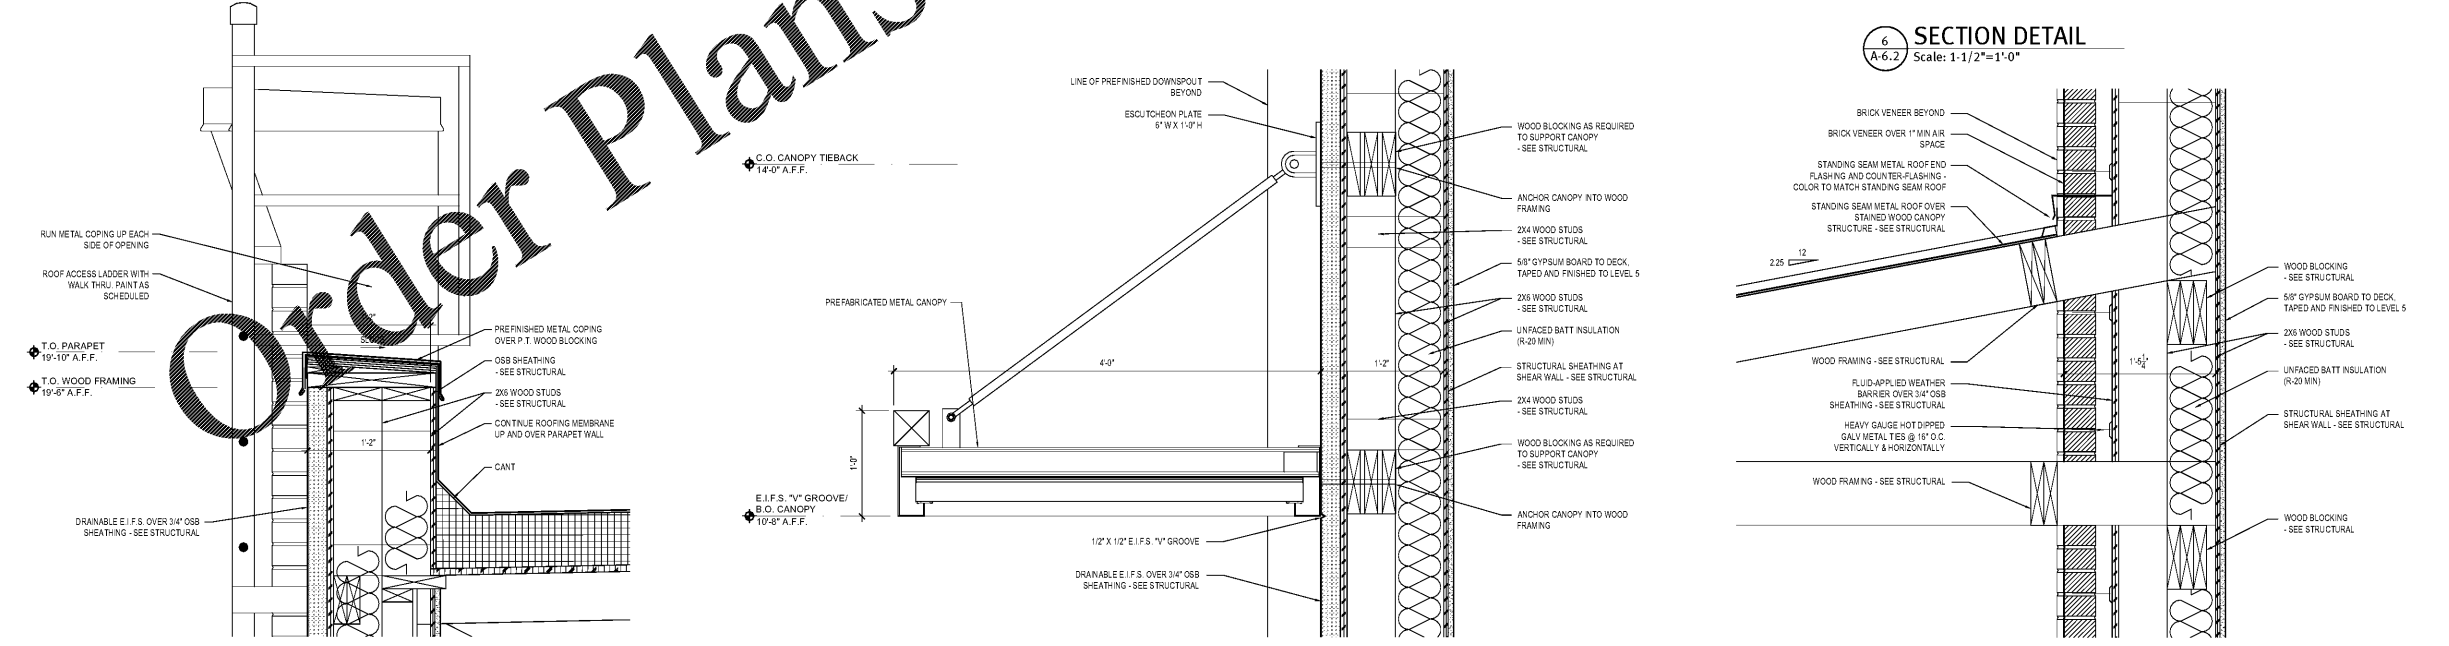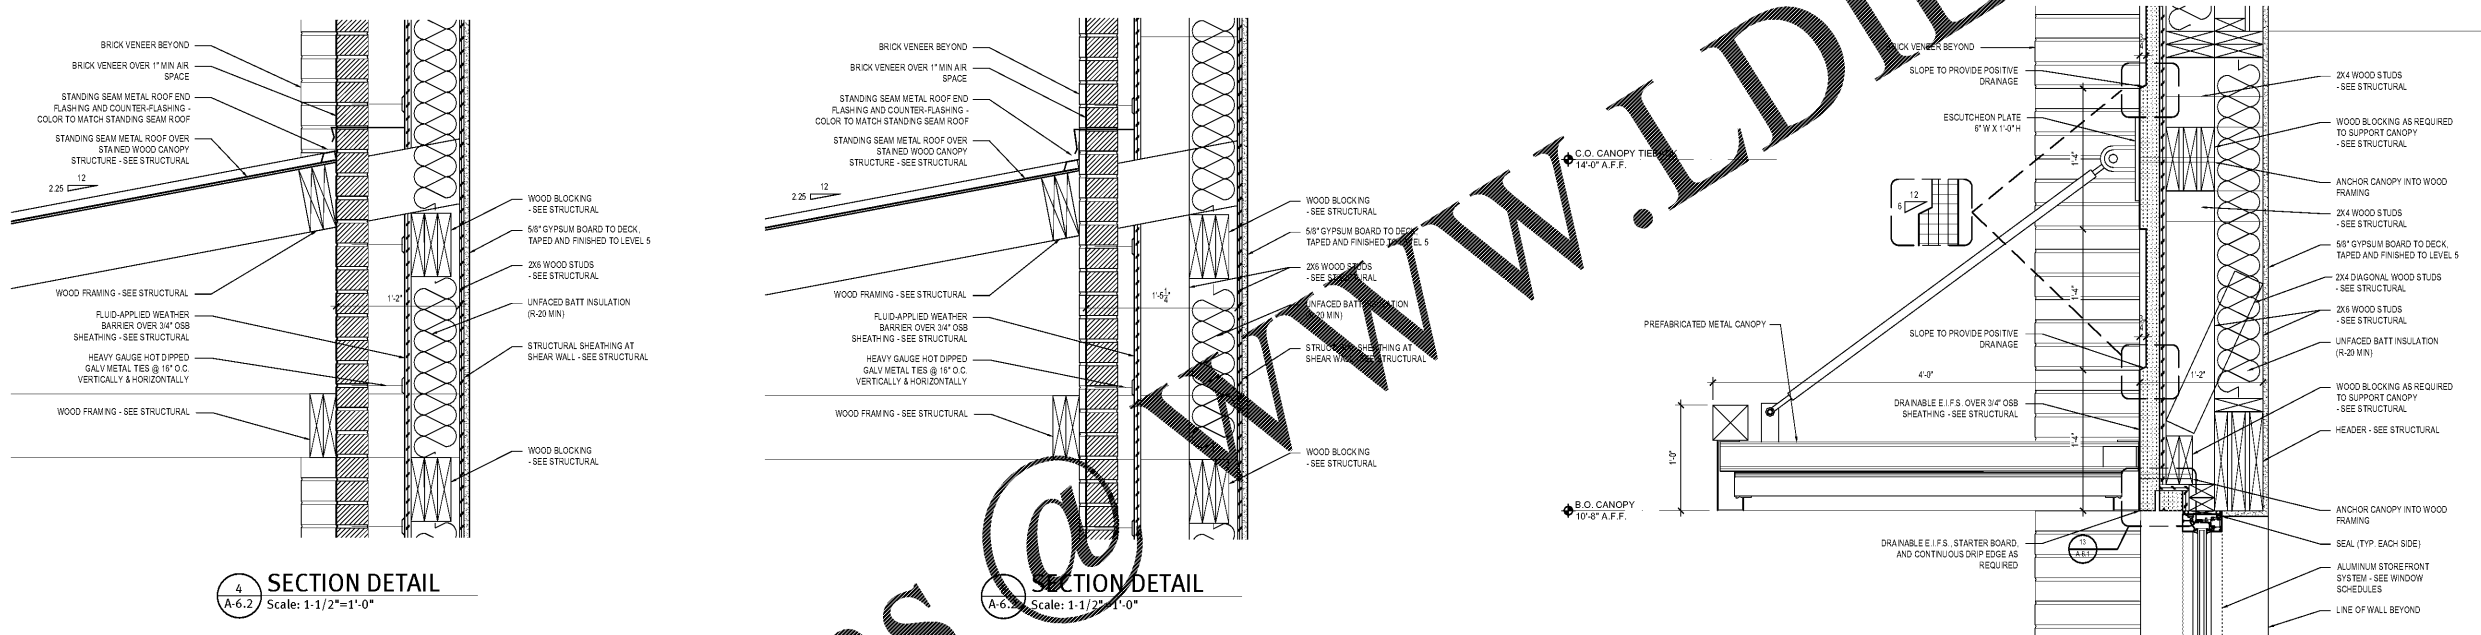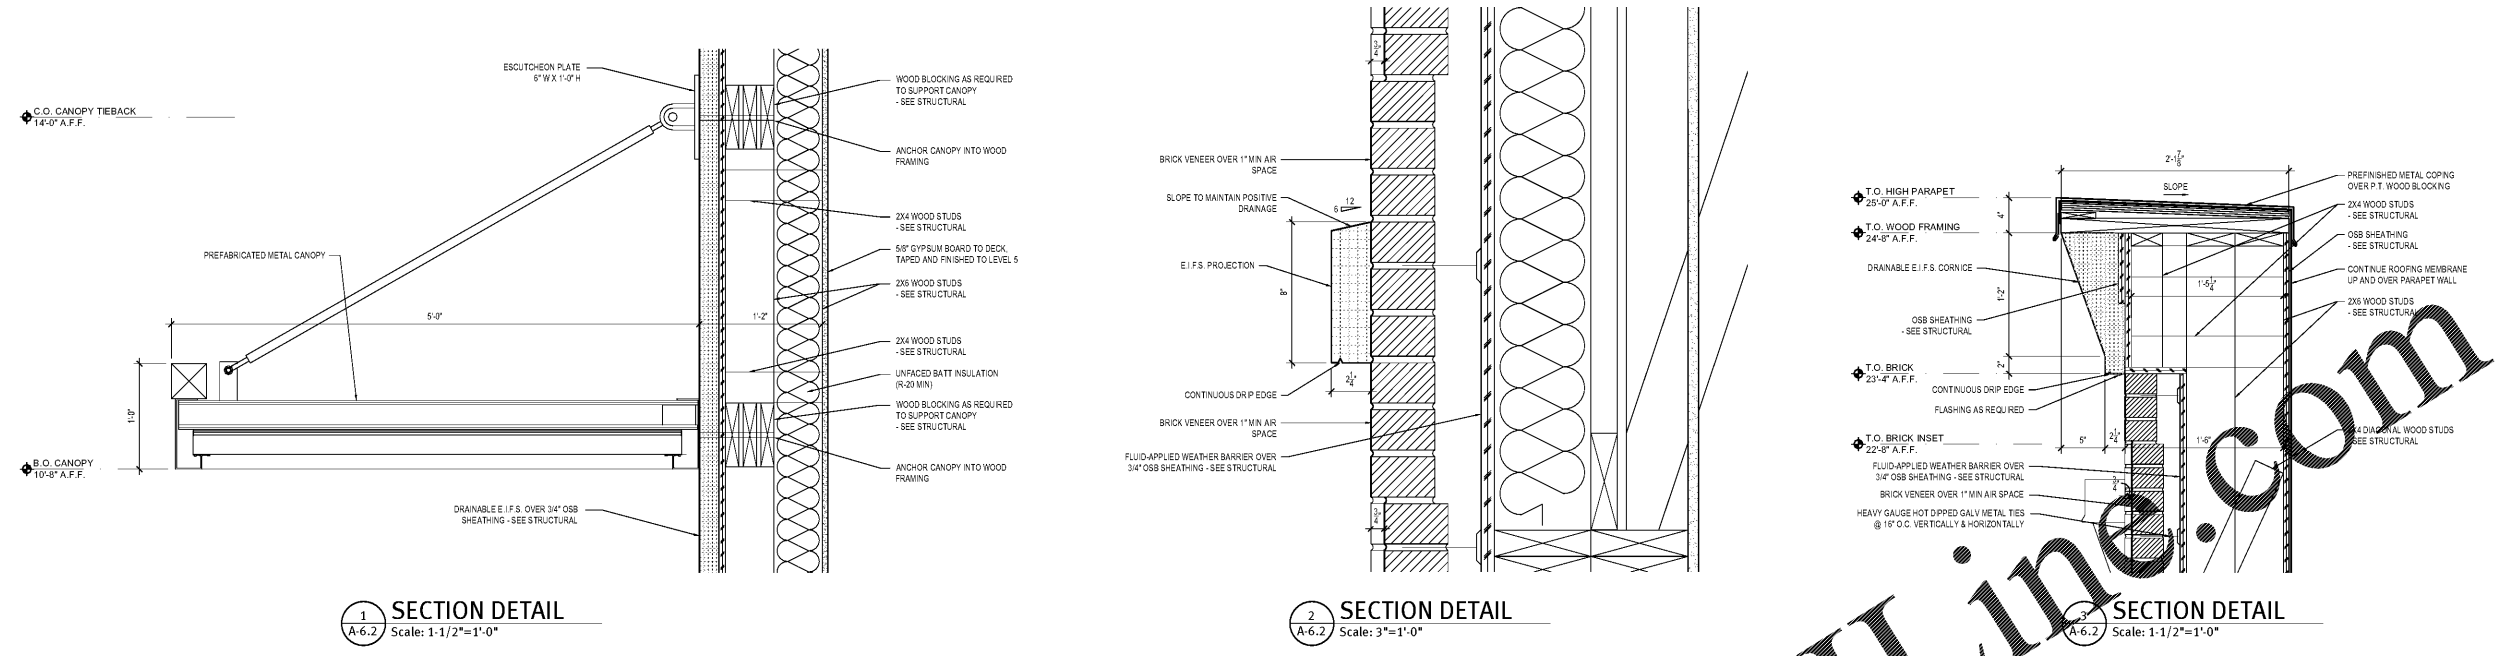

Order Plans

WWW.LDILine.com