



ROBERT JOHNSON  
architects  
1808 West Morehead St  
Charlotte, NC 28208  
T 704 / 342.1058  
F 704 / 342.3043

STAMPS



CONSULTANT



ALBEMARLE  
SHOPS

CHARLOTTE, NC


PROJECT NUMBER 1943  
ISSUE DATE  
FOR CONSTRUCTION ONLY 07.01.20

DRAWING DATA  
DRAWN BY: JMK  
CHECKED BY: JPN

SLAB ON GRADE  
PLAN

This drawing is the property of ROBERT JOHNSON ARCHITECTS, INC. and is not to be reproduced or copied in whole or in part. It is to be used only for the project and site specifically identified herein, and is not to be used on any other project. It is to be returned upon request.

S1.02

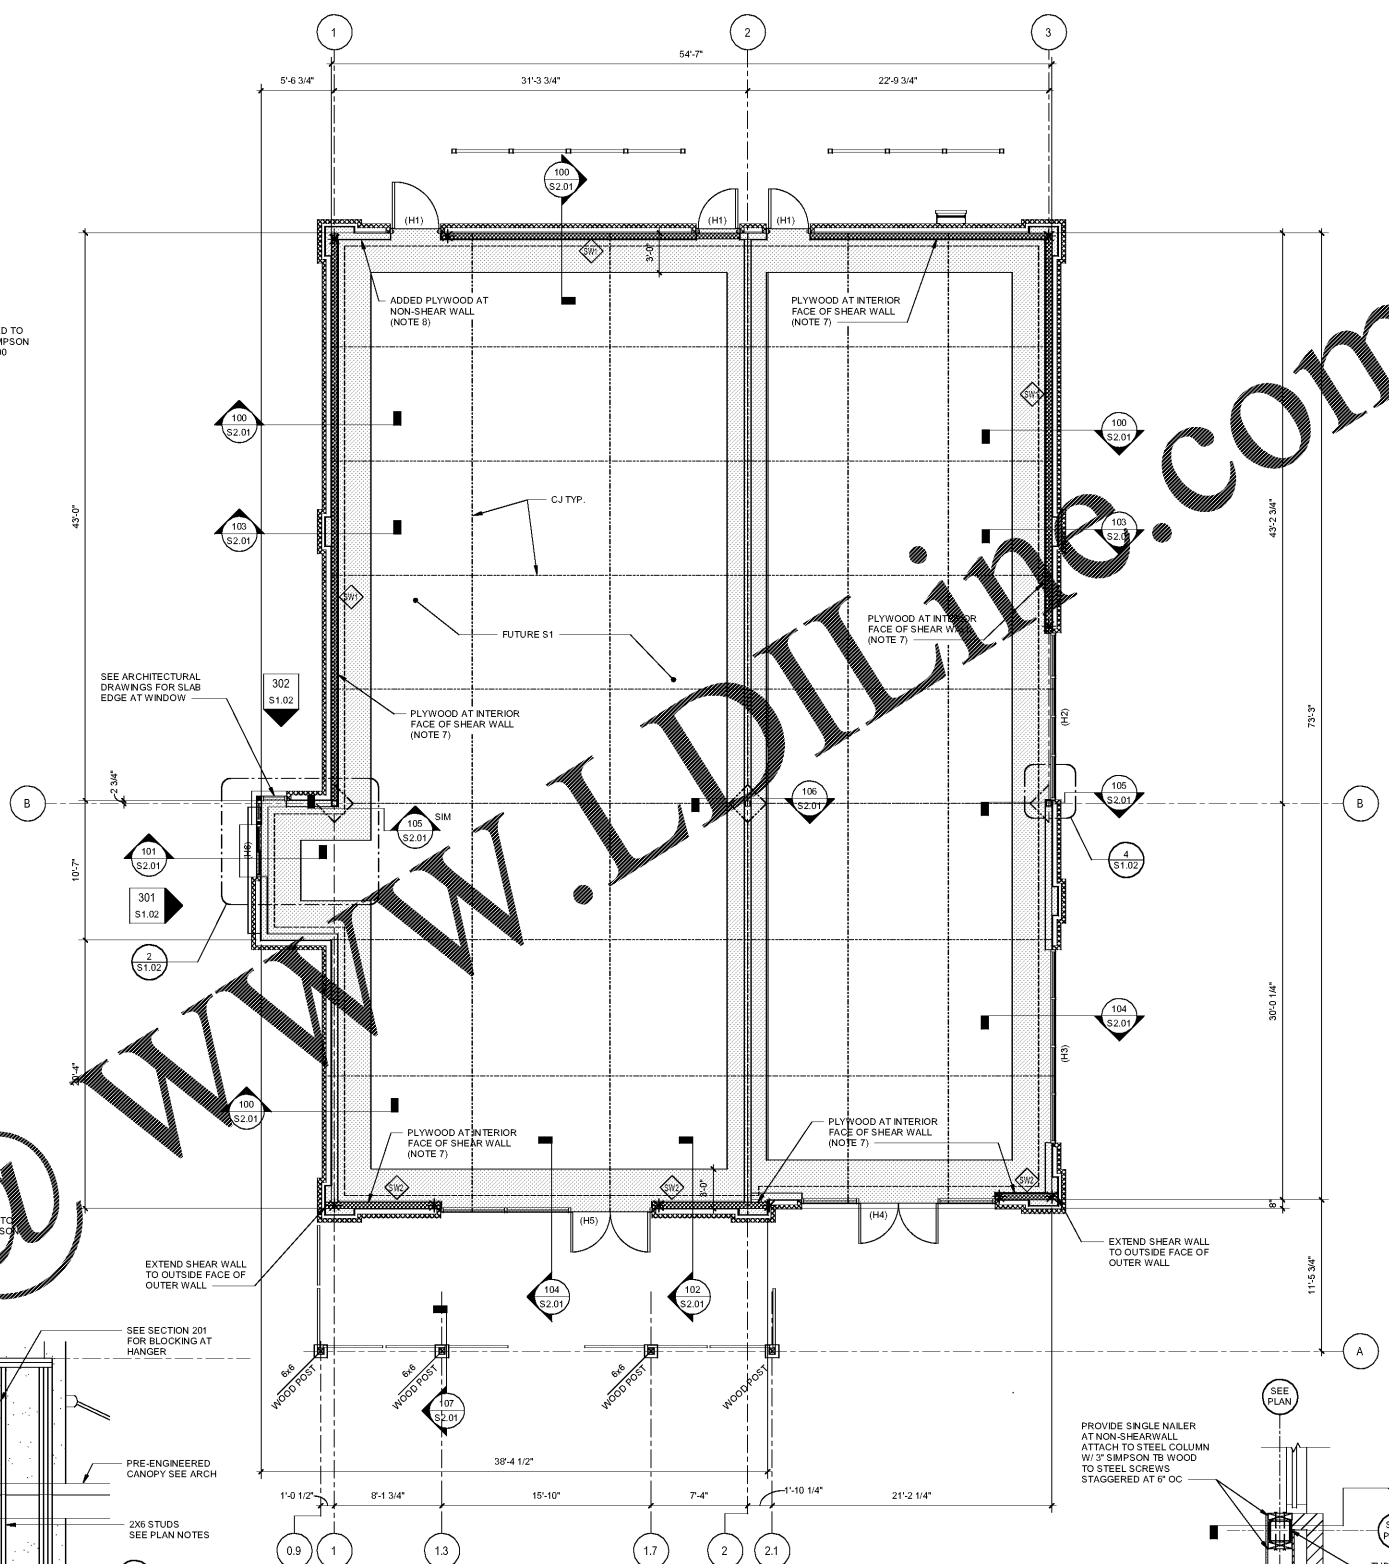


1 SLAB ON GRADE PLAN  
SCALE: 3/16" = 1'-0"


SLAB PLAN NOTES:

- REFERENCE FINISH FLOOR ELEVATION 0'-0" = 740.00. CONFIRM REFERENCE ELEVATION WITH CIVIL DRAWINGS. COORDINATE FLOOR ELEVATIONS, SLOPES AND RECESSES WITH ARCHITECTURAL AND CIVIL DRAWINGS.
- S1 - DENOTES 4" CONCRETE SLAB ON GRADE REINFORCED WITH 6X6 W1.4XW1.4 WWM ON VAPOR RETARDER ON COMPACTED FLL. SLAB SHALL BE UNDERLAIN BY A MINIMUM 4" CAPILARY BREAK CONSISTING OF GRAVEL (GP, GW) OR SAND (SP, SW). CONTRACTION JOINTS SHALL BE SPACED AS SHOWN ON SLAB PLAN PER THE TYPICAL DETAILS. VERIFY LOCATION OF CONSTRUCTION/CONTRACTION JOINTS WITH ARCHITECT.
- SEE ARCHITECTURAL DRAWINGS FOR HEIGHT, WIDTH AND LOCATION OF WOOD FRAMED WALLS AND WALL OPENINGS. SEE TYPICAL WOOD FRAMING ELEVATION ON S3.01 FOR LIFT HARDWARE AND GENERAL FRAMING REQUIREMENTS. SEE GENERAL NOTES FOR SHEATHING REQUIREMENTS.
- H# DENOTES WOOD HEADER TYPE. SEE SCHEDULE ON S3.01. HEADERS SHALL BE H# UNLESS NOTES OTHERWISE.
- SH# DENOTES SHEAR WALL TYPE. SEE SCHEDULE ON S3.01 FOR REQUIREMENTS.
- \* DENOTES SHEAR WALL HOLD-DOWN. SEE SHEARWALL SCHEDULE ON S3.01 FOR REQUIREMENTS. COORDINATE LOCATION WITH SHEAR WALL CHORD WIDTH AND WALL LAYOUT INDICATED ON ARCHITECTURAL DRAWINGS.
- PLYWOOD SHALL BE INSTALLED AT INTERIOR FACE OF SHEARWALL. SEE GENERAL NOTES AND SHEARWALL SCHEDULE FOR ADDITIONAL INFORMATION.
- PROVIDE LAYER OF PLYWOOD ON INTERIOR FACE OF WALL ADJACENT TO SHEARWALL TO ALIGN INTERIOR FINISHES. SEE ARCHITECTURAL DRAWINGS.


4 PLAN DETAIL AT COLUMN  
SCALE: 3/4" = 1'-0"

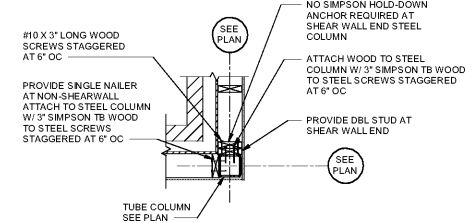


5 PLAN DETAIL AT CORNER COLUMN  
SCALE: 3/4" = 1'-0"

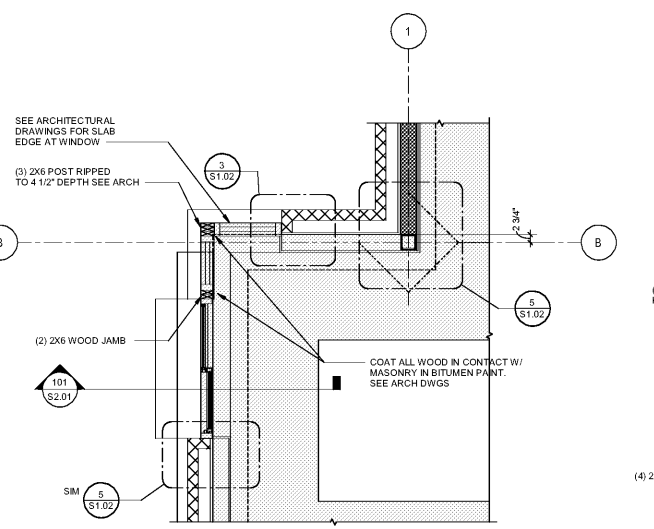


2 ENLARGED SLAB ON GRADE PLAN  
SCALE: 1/2" = 1'-0"

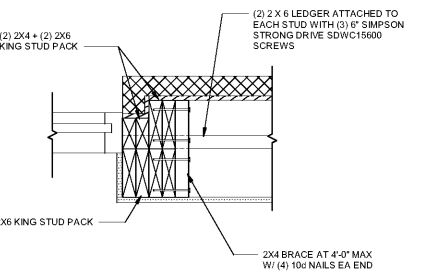


3 ENLARGED JAMB PLAN DETAIL  
SCALE: 1 1/2" = 1'-0"

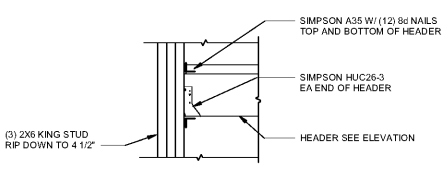


DETAIL A  
SCALE: 1" = 1'-0"

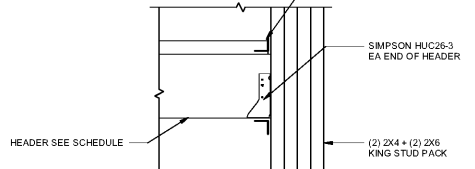


DETAIL B  
SCALE: 1 1/2" = 1'-0"

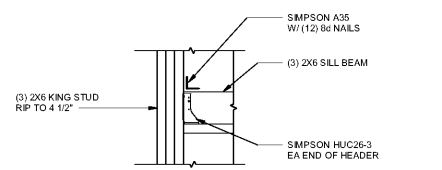


DETAIL C  
SCALE: 1" = 1'-0"

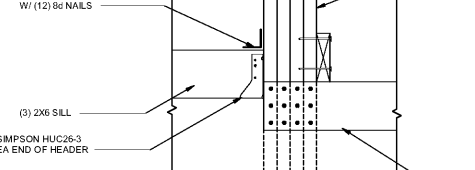

DETAIL D  
SCALE: 1 1/2" = 1'-0"

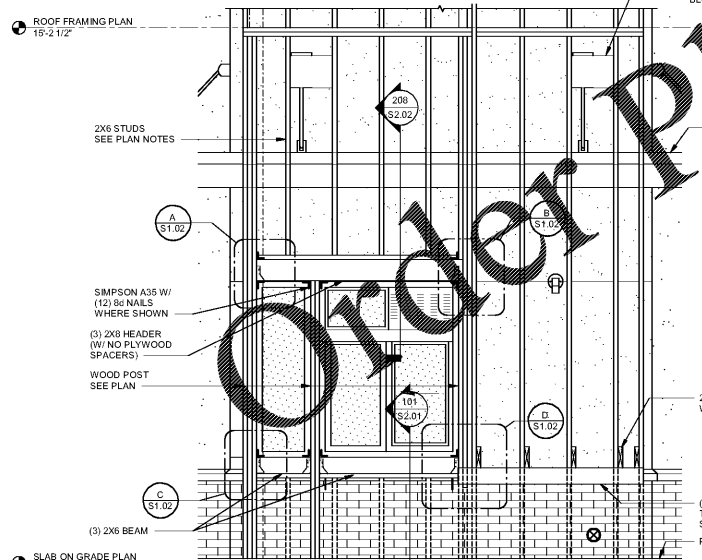

ELEVATION 301  
SCALE: 1/2" = 1'-0"

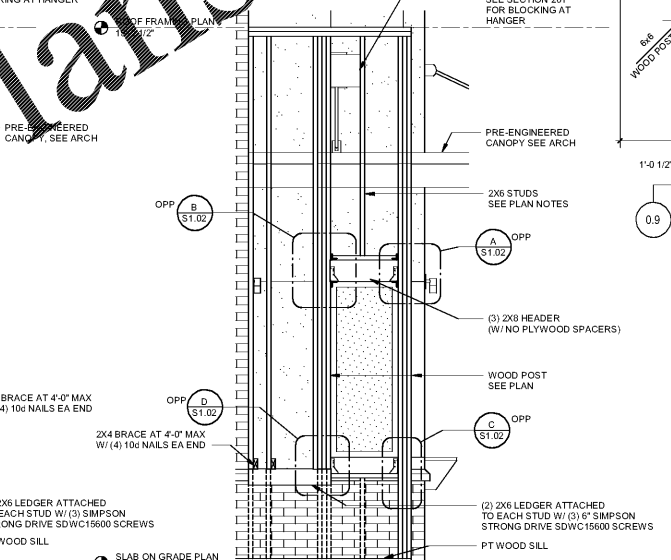

ELEVATION 302  
SCALE: 1/2" = 1'-0"

Order Plans @ WWW.LDILine.com